


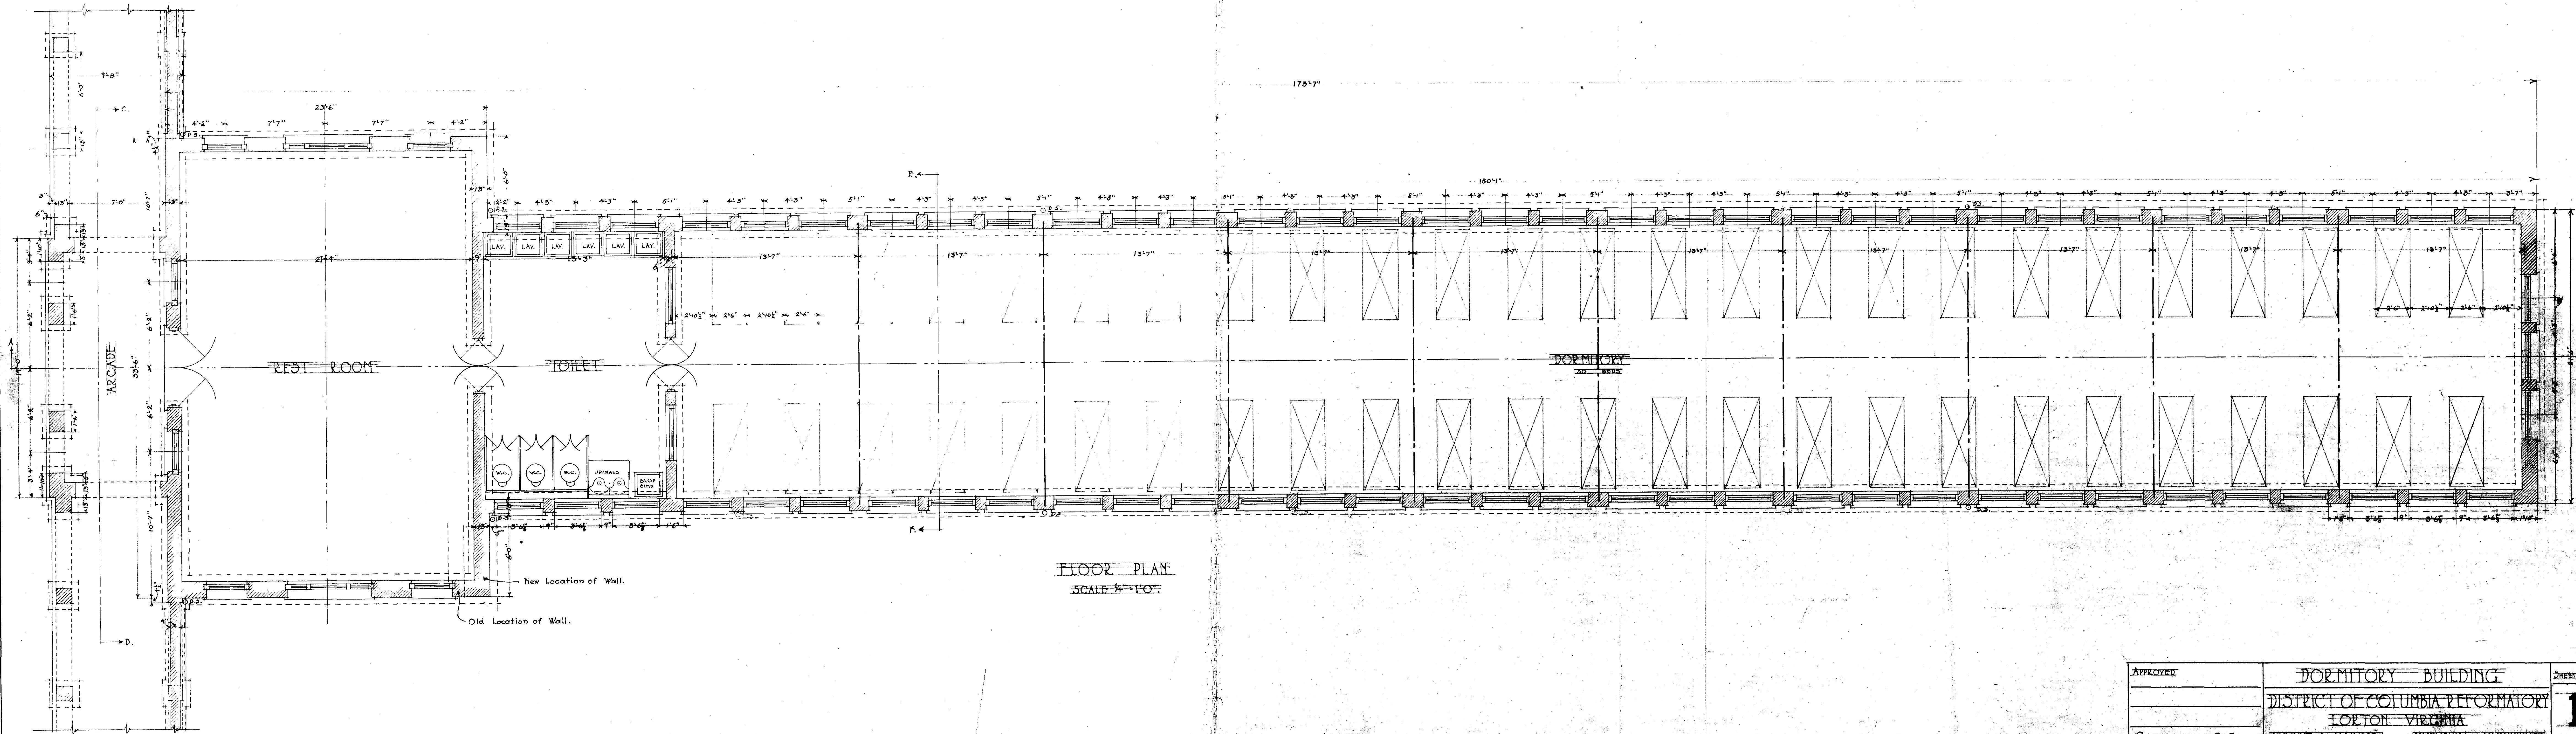

APPROVED	DORMITORY BUILDING	SHEET NO.
	DISTRICT OF COLUMBIA REFORMATORY	1
	FORTON VIRGINIA	
COMMISSIONER, D. C.	ALBERT L. HARRIS	MUNICIPAL ARCHITECT