



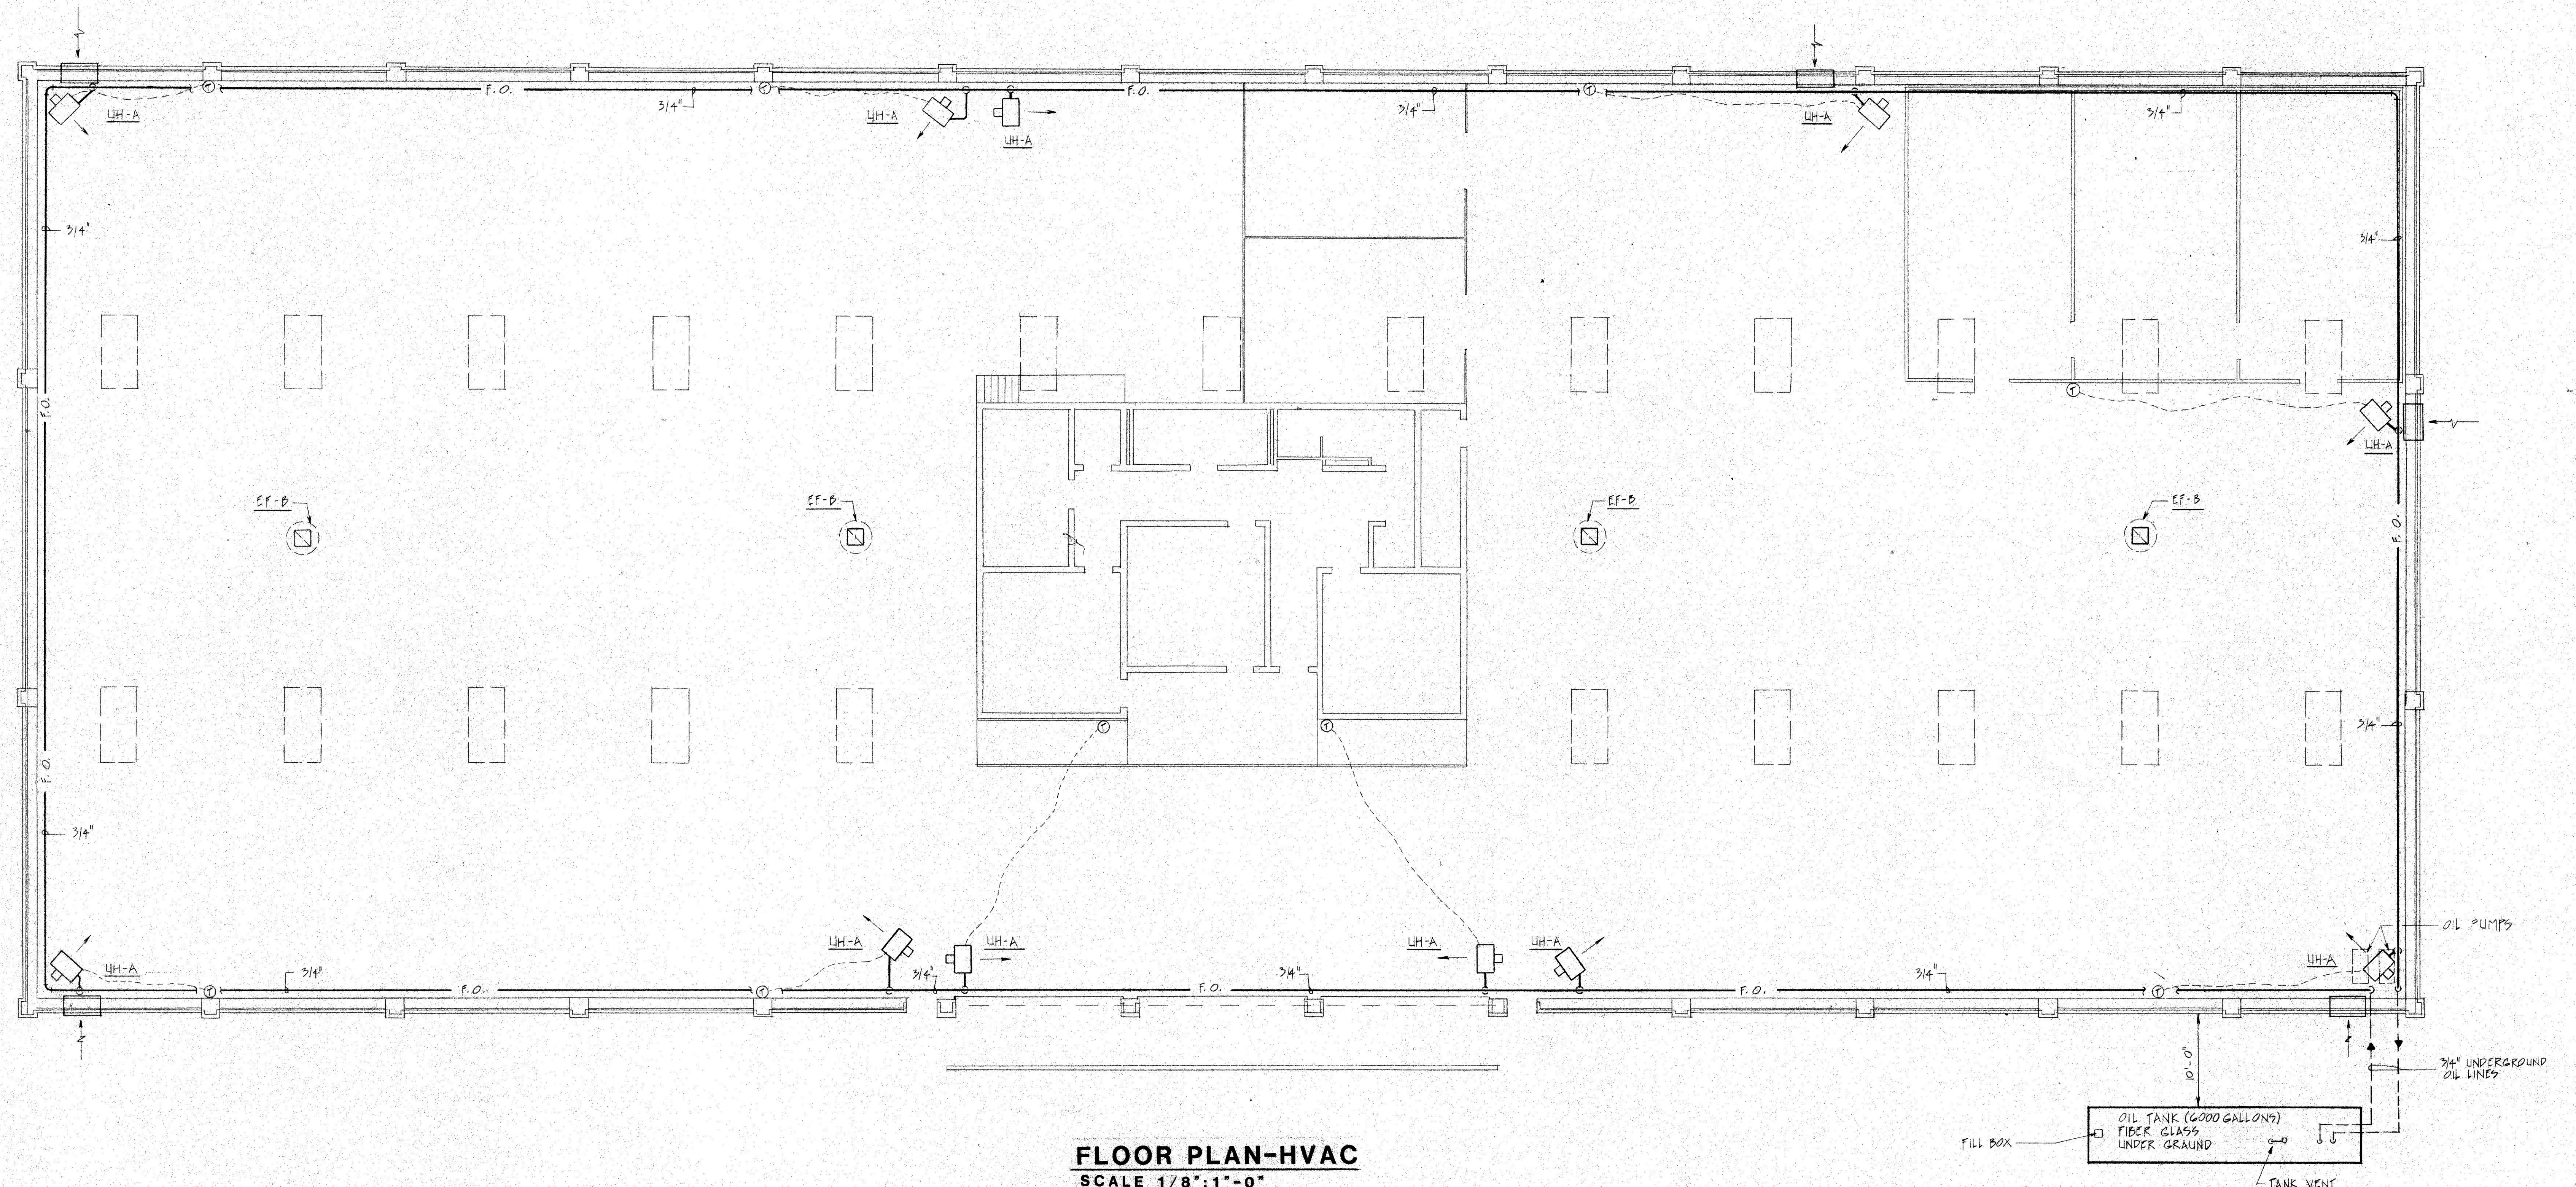

FLOOR PLAN-HVAC
SCALE 1/8":1'-0"


EQUIPMENT SCHEDULE

EF-A	IN LINE FAN 550 CFM; 0.375 S.P.; 1625 RPM; 1/4 HP; 120V; 18; 60 CYCLES. PROVIDE REOSTAT WITH FAN. COOK GEMINI 6-15 OR APPROVED EQUAL.
EF-B	ROOF VENTILATOR 6175 CFM; 3/8 S.P.; 852 RPM; 1-1/2 HP MOTOR; 208V; 38; 60 CYCLES. PROVIDE FAN WITH FIRESTAT; ROOF MOUNTING FRAME AND BACK DRAFT DAMPER. COOK 274 CBS OR APPROVED EQUAL.
FURNACE	OIL-FIRED FURNACE 1600 CFM; 0.90 E.S.P.; 1015 RPM; 1 HP MOTOR; 120V; 18; 60 CYCLES. HEATING CAPACITY 140 MM INPUT. 109 MBH OUTPUT. 1 CPM OF NO. 2 OIL. TWO-STAGE BURNER. PROVIDE OIL FILTER & PRESSURE REGULATOR-COOLING COOLING NEW CAPACITY 48 M.B.H. A.R.I. STANDARD CONDITIONS: MAX AIR P.O. 0.10. PROVIDE FIRESTAT WITH UNIT. LENNOR 012R-140 OR APPROVED EQUAL.
CONDENSING UNIT	AIR COOLED CONDENSING UNIT. NE COOLING CAPACITY 48 M.B.H. A.R.I. STANDARD CONDITIONS COMPRESSOR F.L.A. 14.7; COND. FAN F.L.A. 2 SERVICE 208V; 38; 60 CYCLES. PROVIDE LOW AMBIENT KIT; TIME-OFF CONTROL AND CRANK CASE HEATER. LENNOR HS18513 OR APPROVED EQUAL.

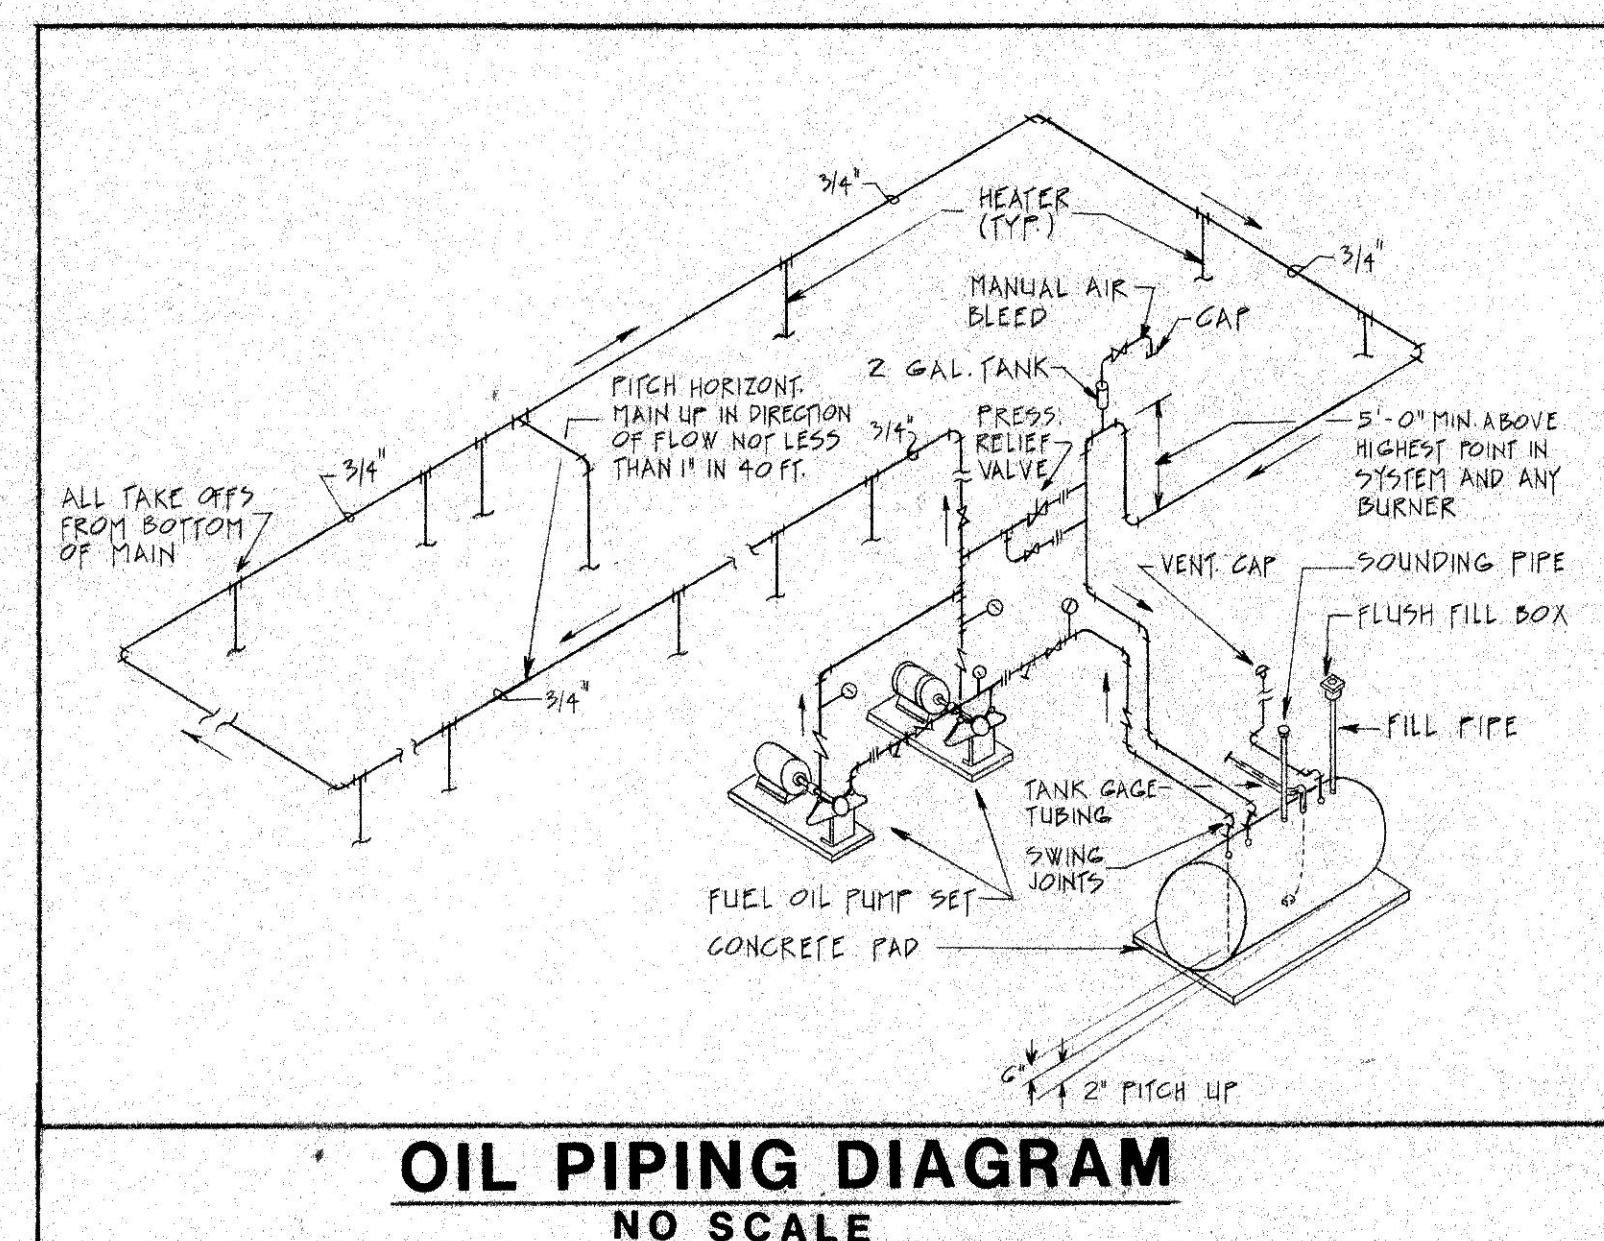

OIL PIPING DIAGRAM
NO SCALE

	DESIGNED	
--	----------	--	--	

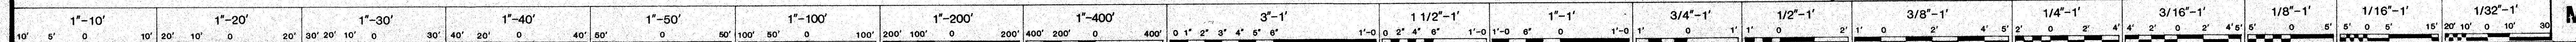

Bobes, Lorente and Associates, Inc.
Consulting Engineers (301) 230-2682
5020 Nicholson Court, Suite 208
Kensington, Maryland 20895