
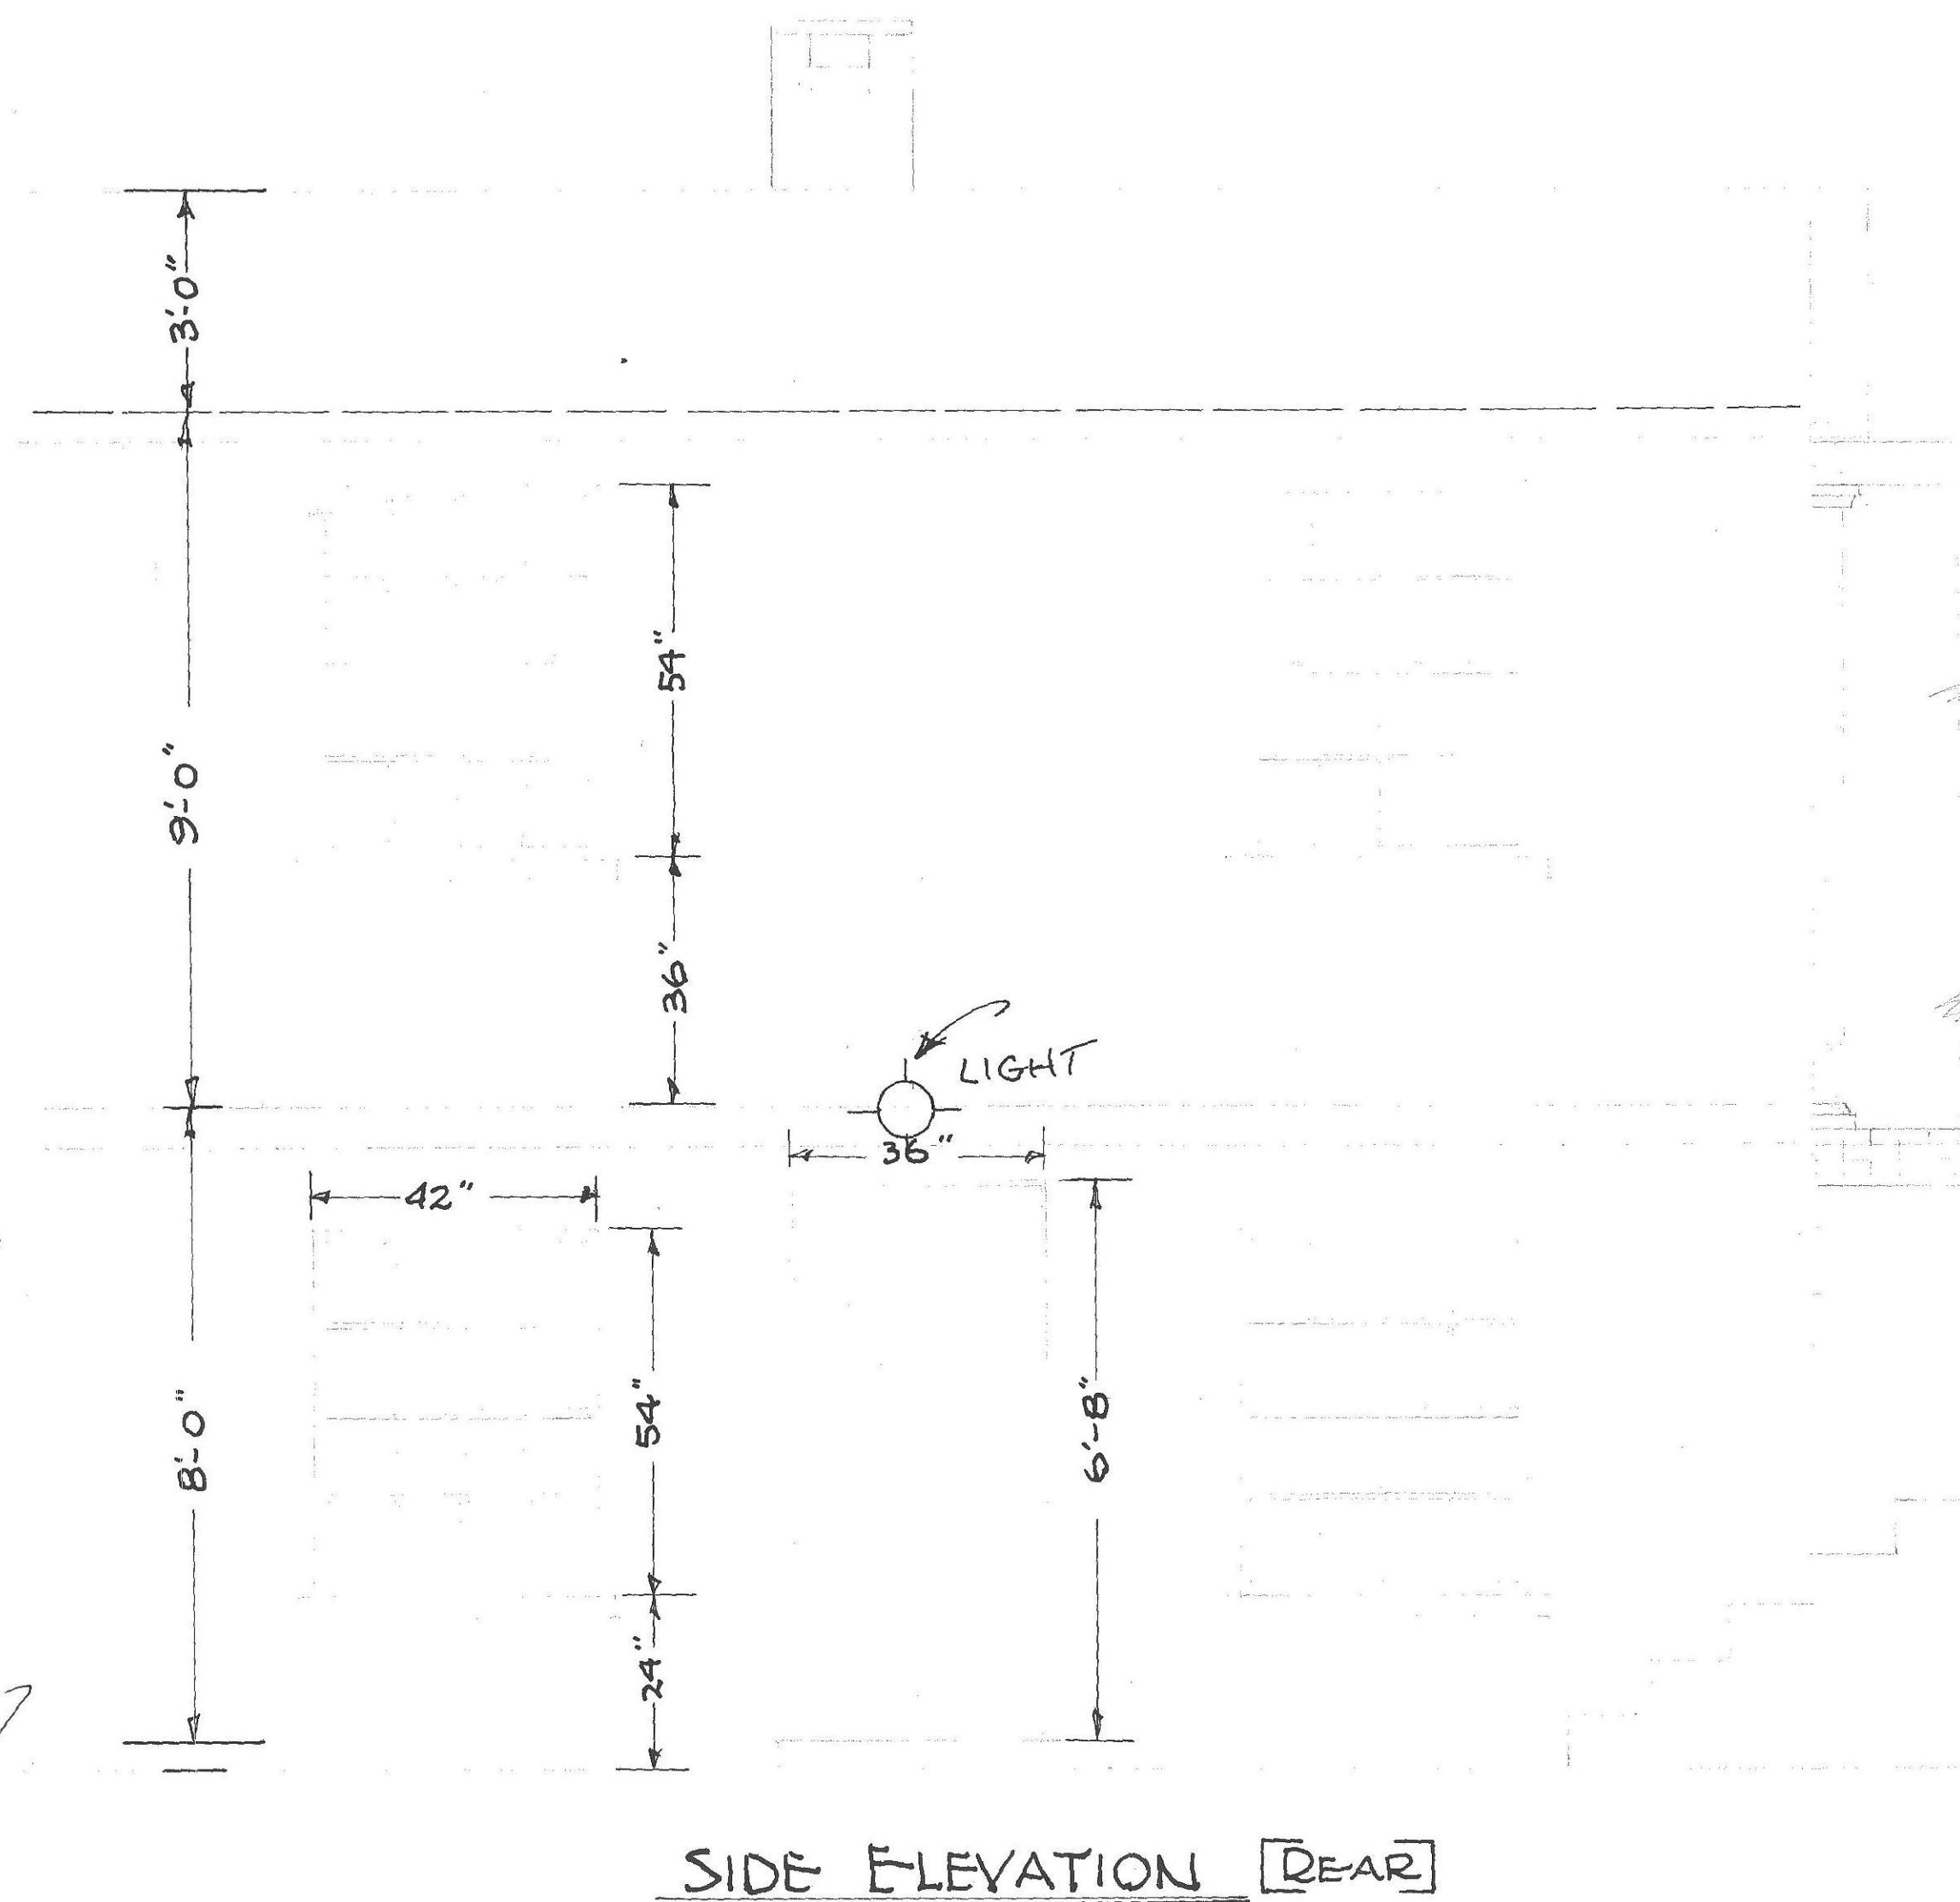


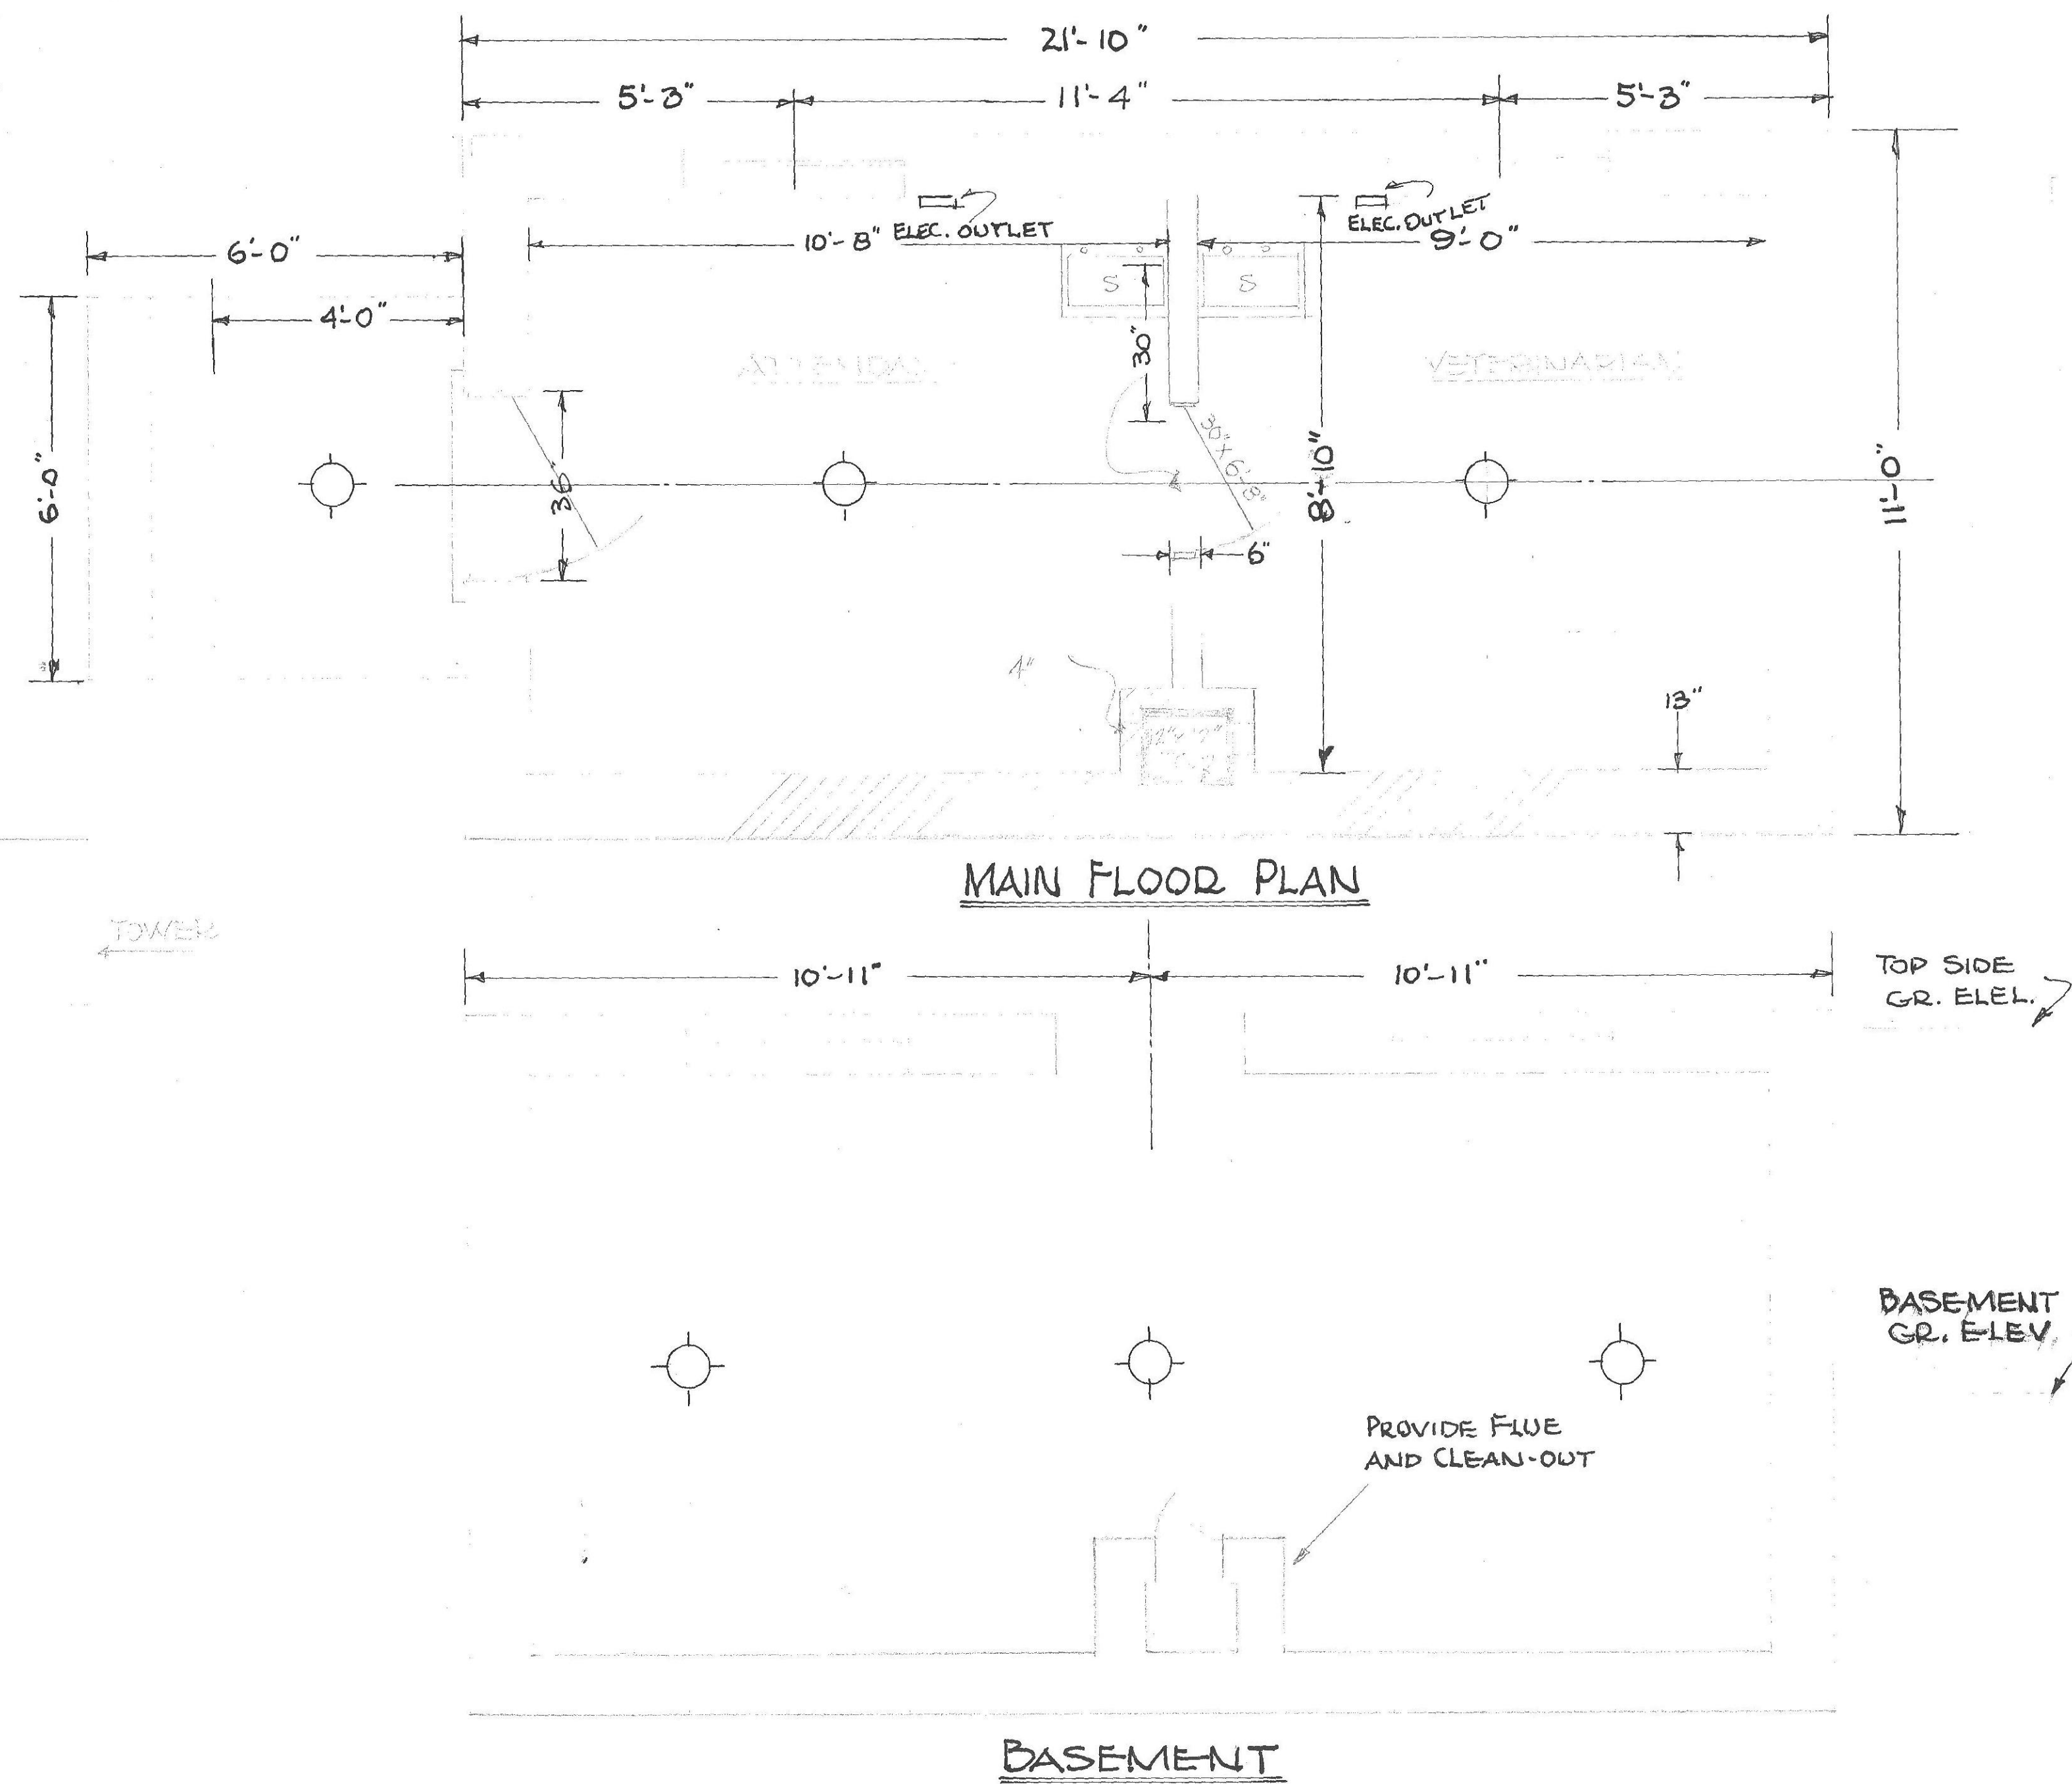

FINAL DRAWING

SHEET TWO OF TWO

APPROVED:

CONSTRUCTING ENGR'S OFFICE D.C. PENAL INSTITUTIONS			
ATTENDANTS' BLDG. KENNEL: REFORMATORY			
DRAWN BY	CHECKED	DATE	
F.F.D.		11-3-42	