


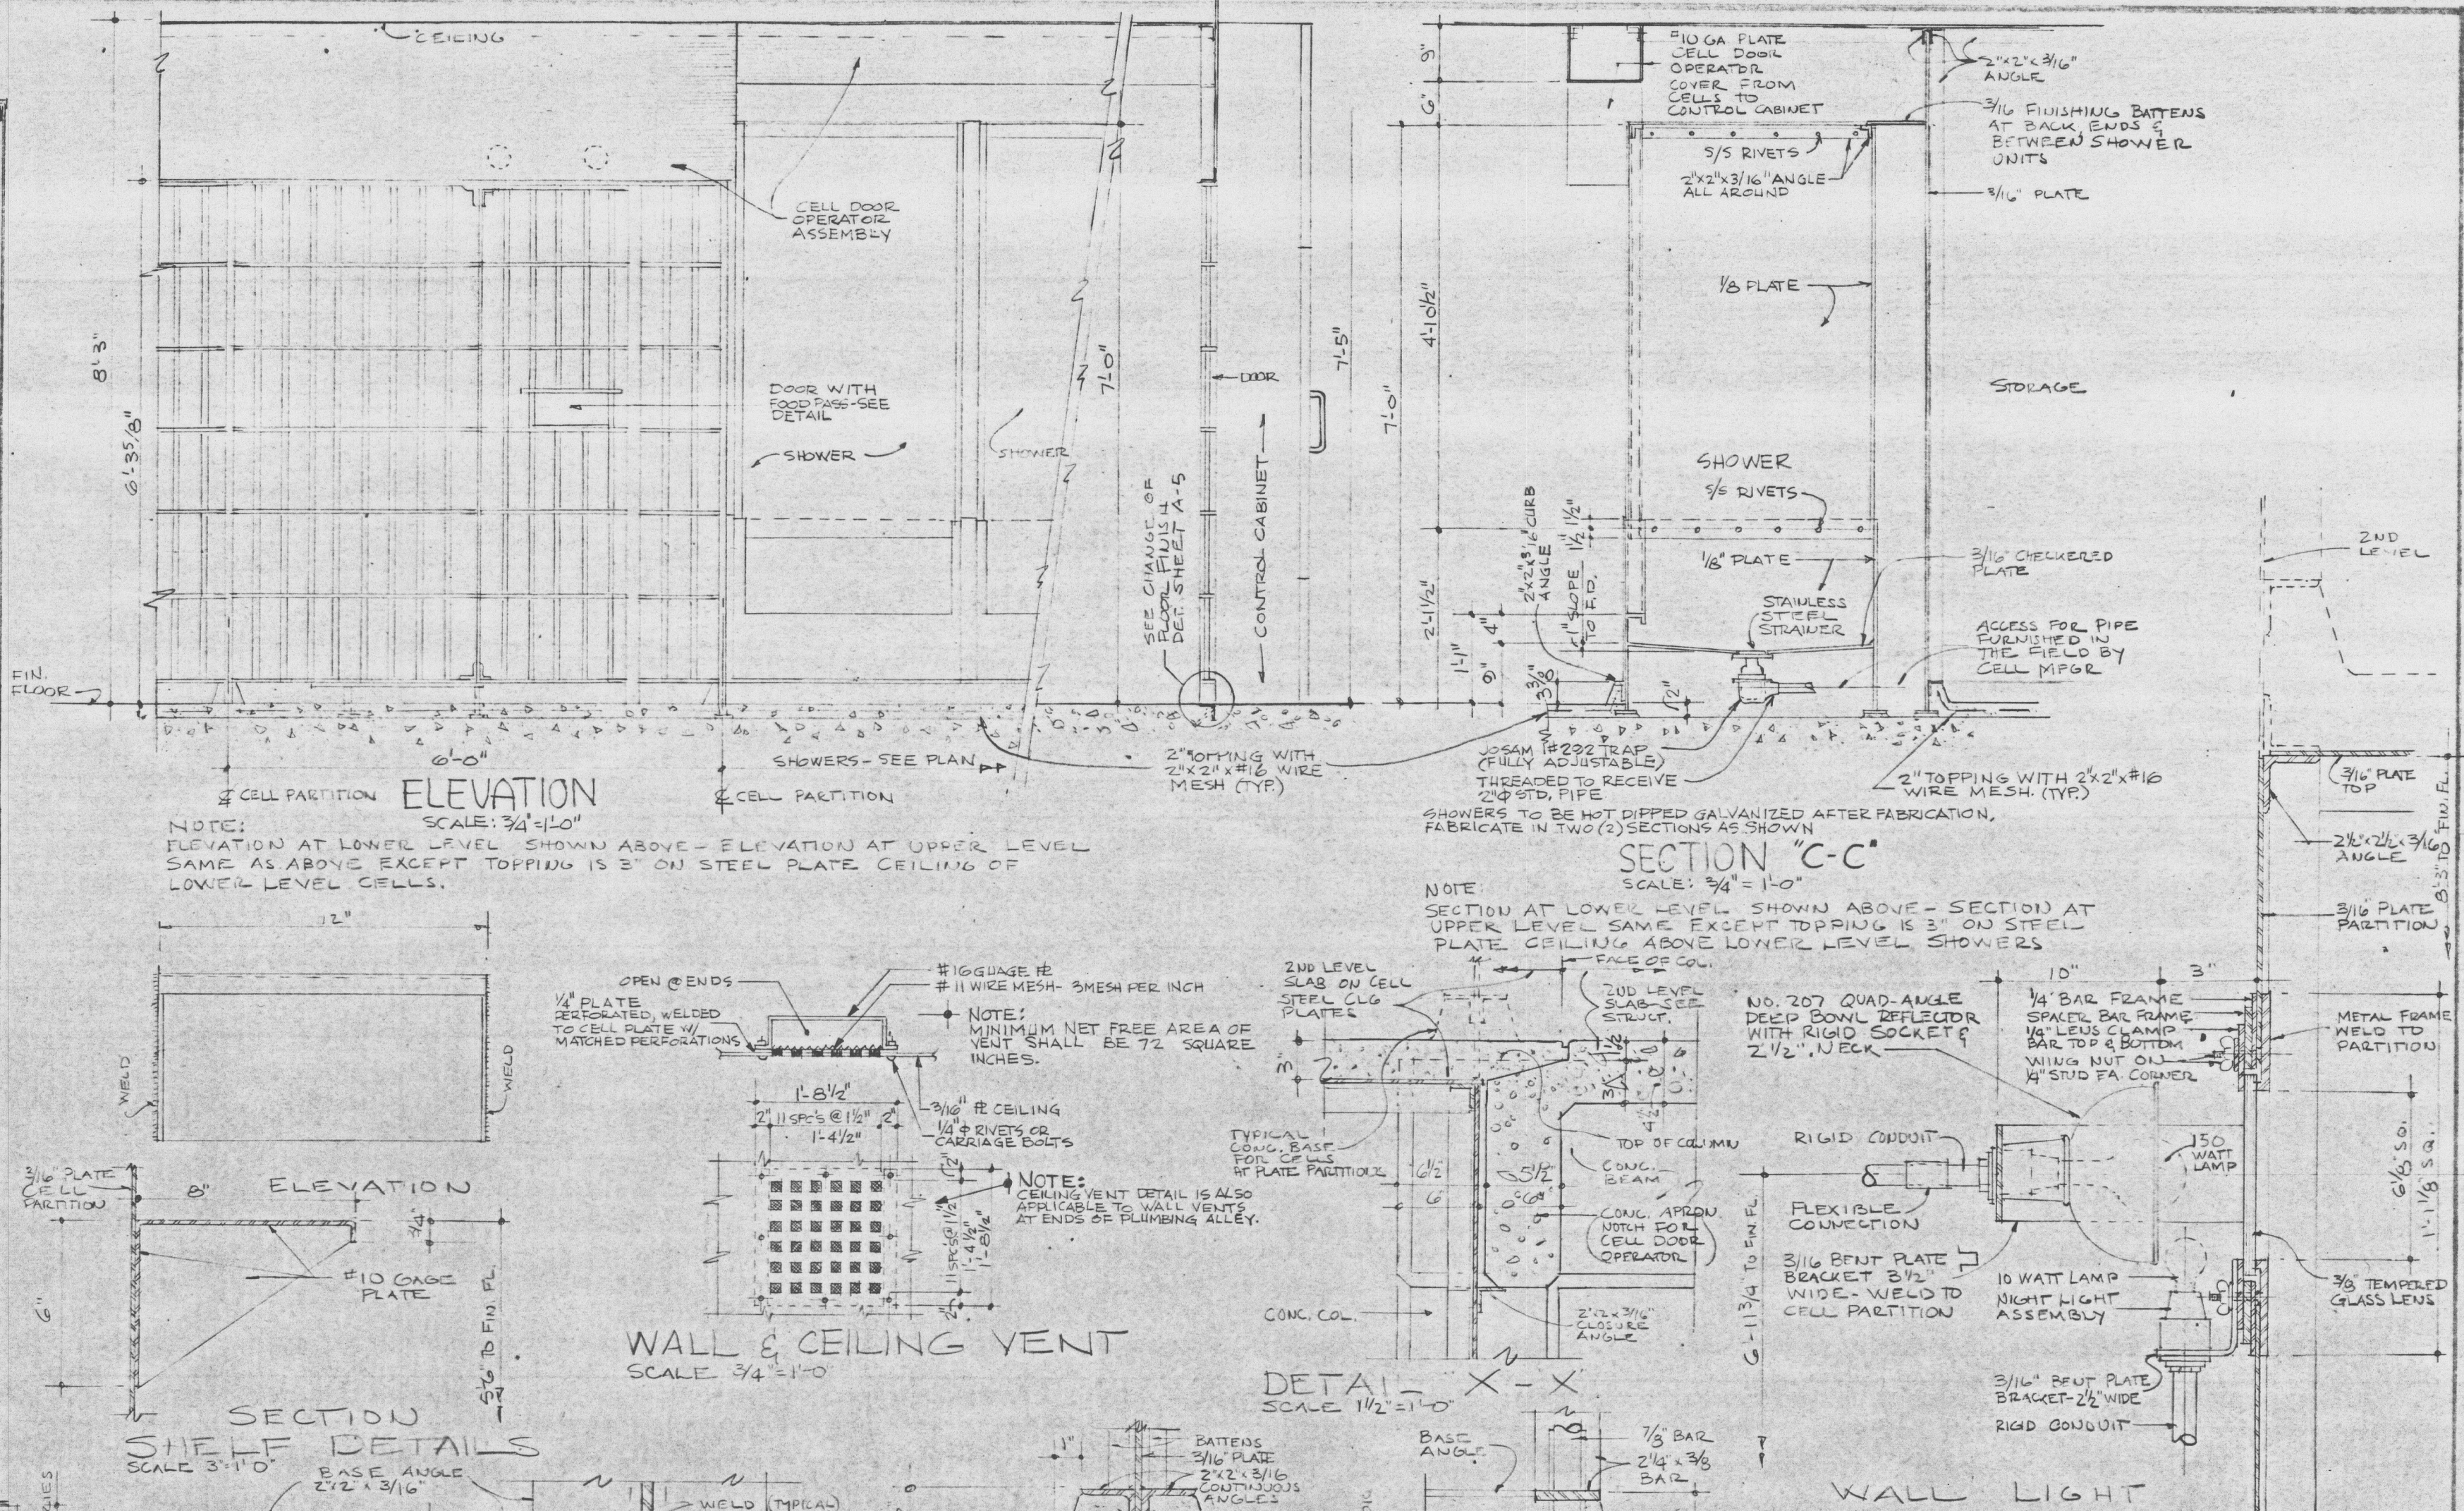


PLATE & BATTEN CONNECTIONS
SCALE - HALF SIZE

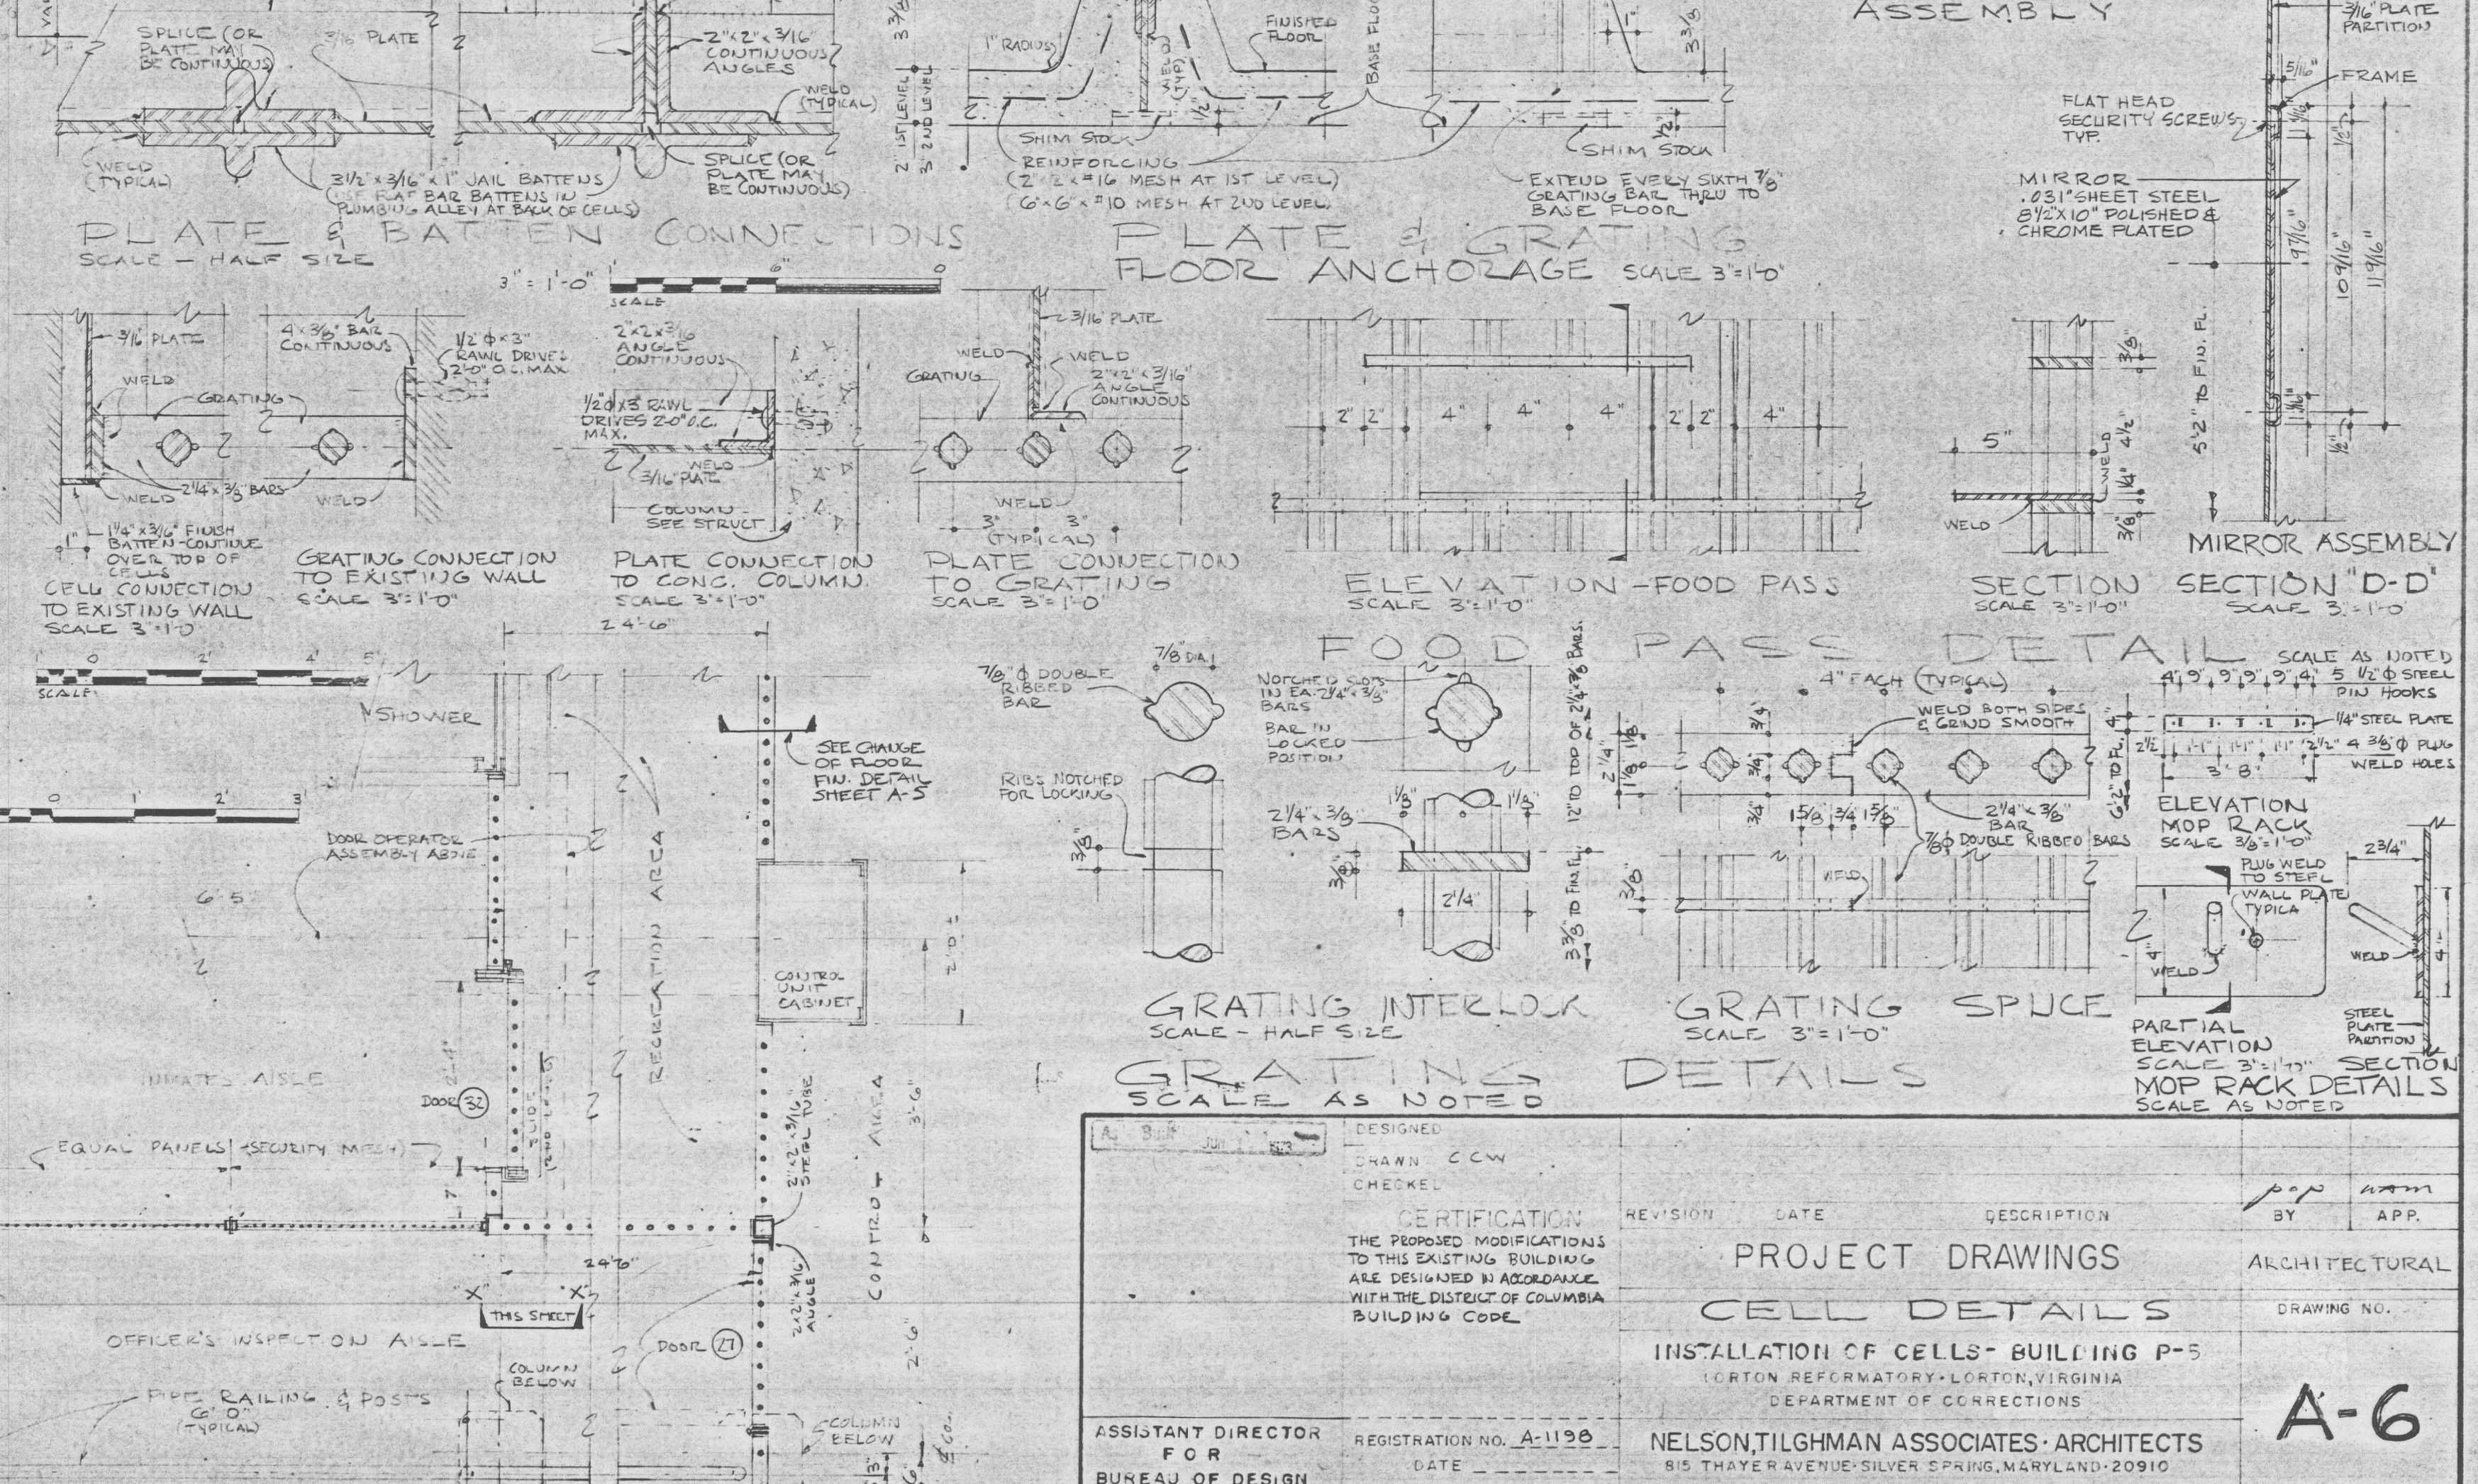

PARTIAL 2ND LEVEL PLAN
AT DOORS N^o 27 & N^o 32 SCALE 3/4"=1'-0"
(SEE 1ST LEVEL PLAN AT DEFT ON THIS SHEET)

A-101R JUN 1963	DESIGNED DRAWN CCW CHECKED	SCALE AS NOTED	
	CERTIFICATION THE PROPOSED MODIFICATIONS TO THIS EXISTING BUILDING ARE DESIGNED IN ACCORDANCE WITH THE DISTRICT OF COLUMBIA BUILDING CODE	REVISION DATE DESCRIPTION BY APP.	ARCHITECTURAL DRAWING NO.
		PROJECT DRAWINGS CELL DETAILS	A-6
		INSTALLATION OF CELLS- BUILDING P-5 LORTON REFORMATORY-LORTON,VIRGINIA DEPARTMENT OF CORRECTIONS	
ASSISTANT DIRECTOR FOR BUREAU OF DESIGN AND ENGINEERING	REGISTRATION NO. A-1190 DATE ARCHITECT	NELSON,TILGHMAN ASSOCIATES-ARCHITECTS 815 THAYER AVENUE SILVER SPRING,MARYLAND-20910	
DATE	DATE	GOVERNMENT OF THE DISTRICT OF COLUMBIA DEPARTMENT OF GENERAL SERVICES	PROJECT NO. 2-103-73 DATE APRIL 12, 1971 SHEET 6 OF 10