


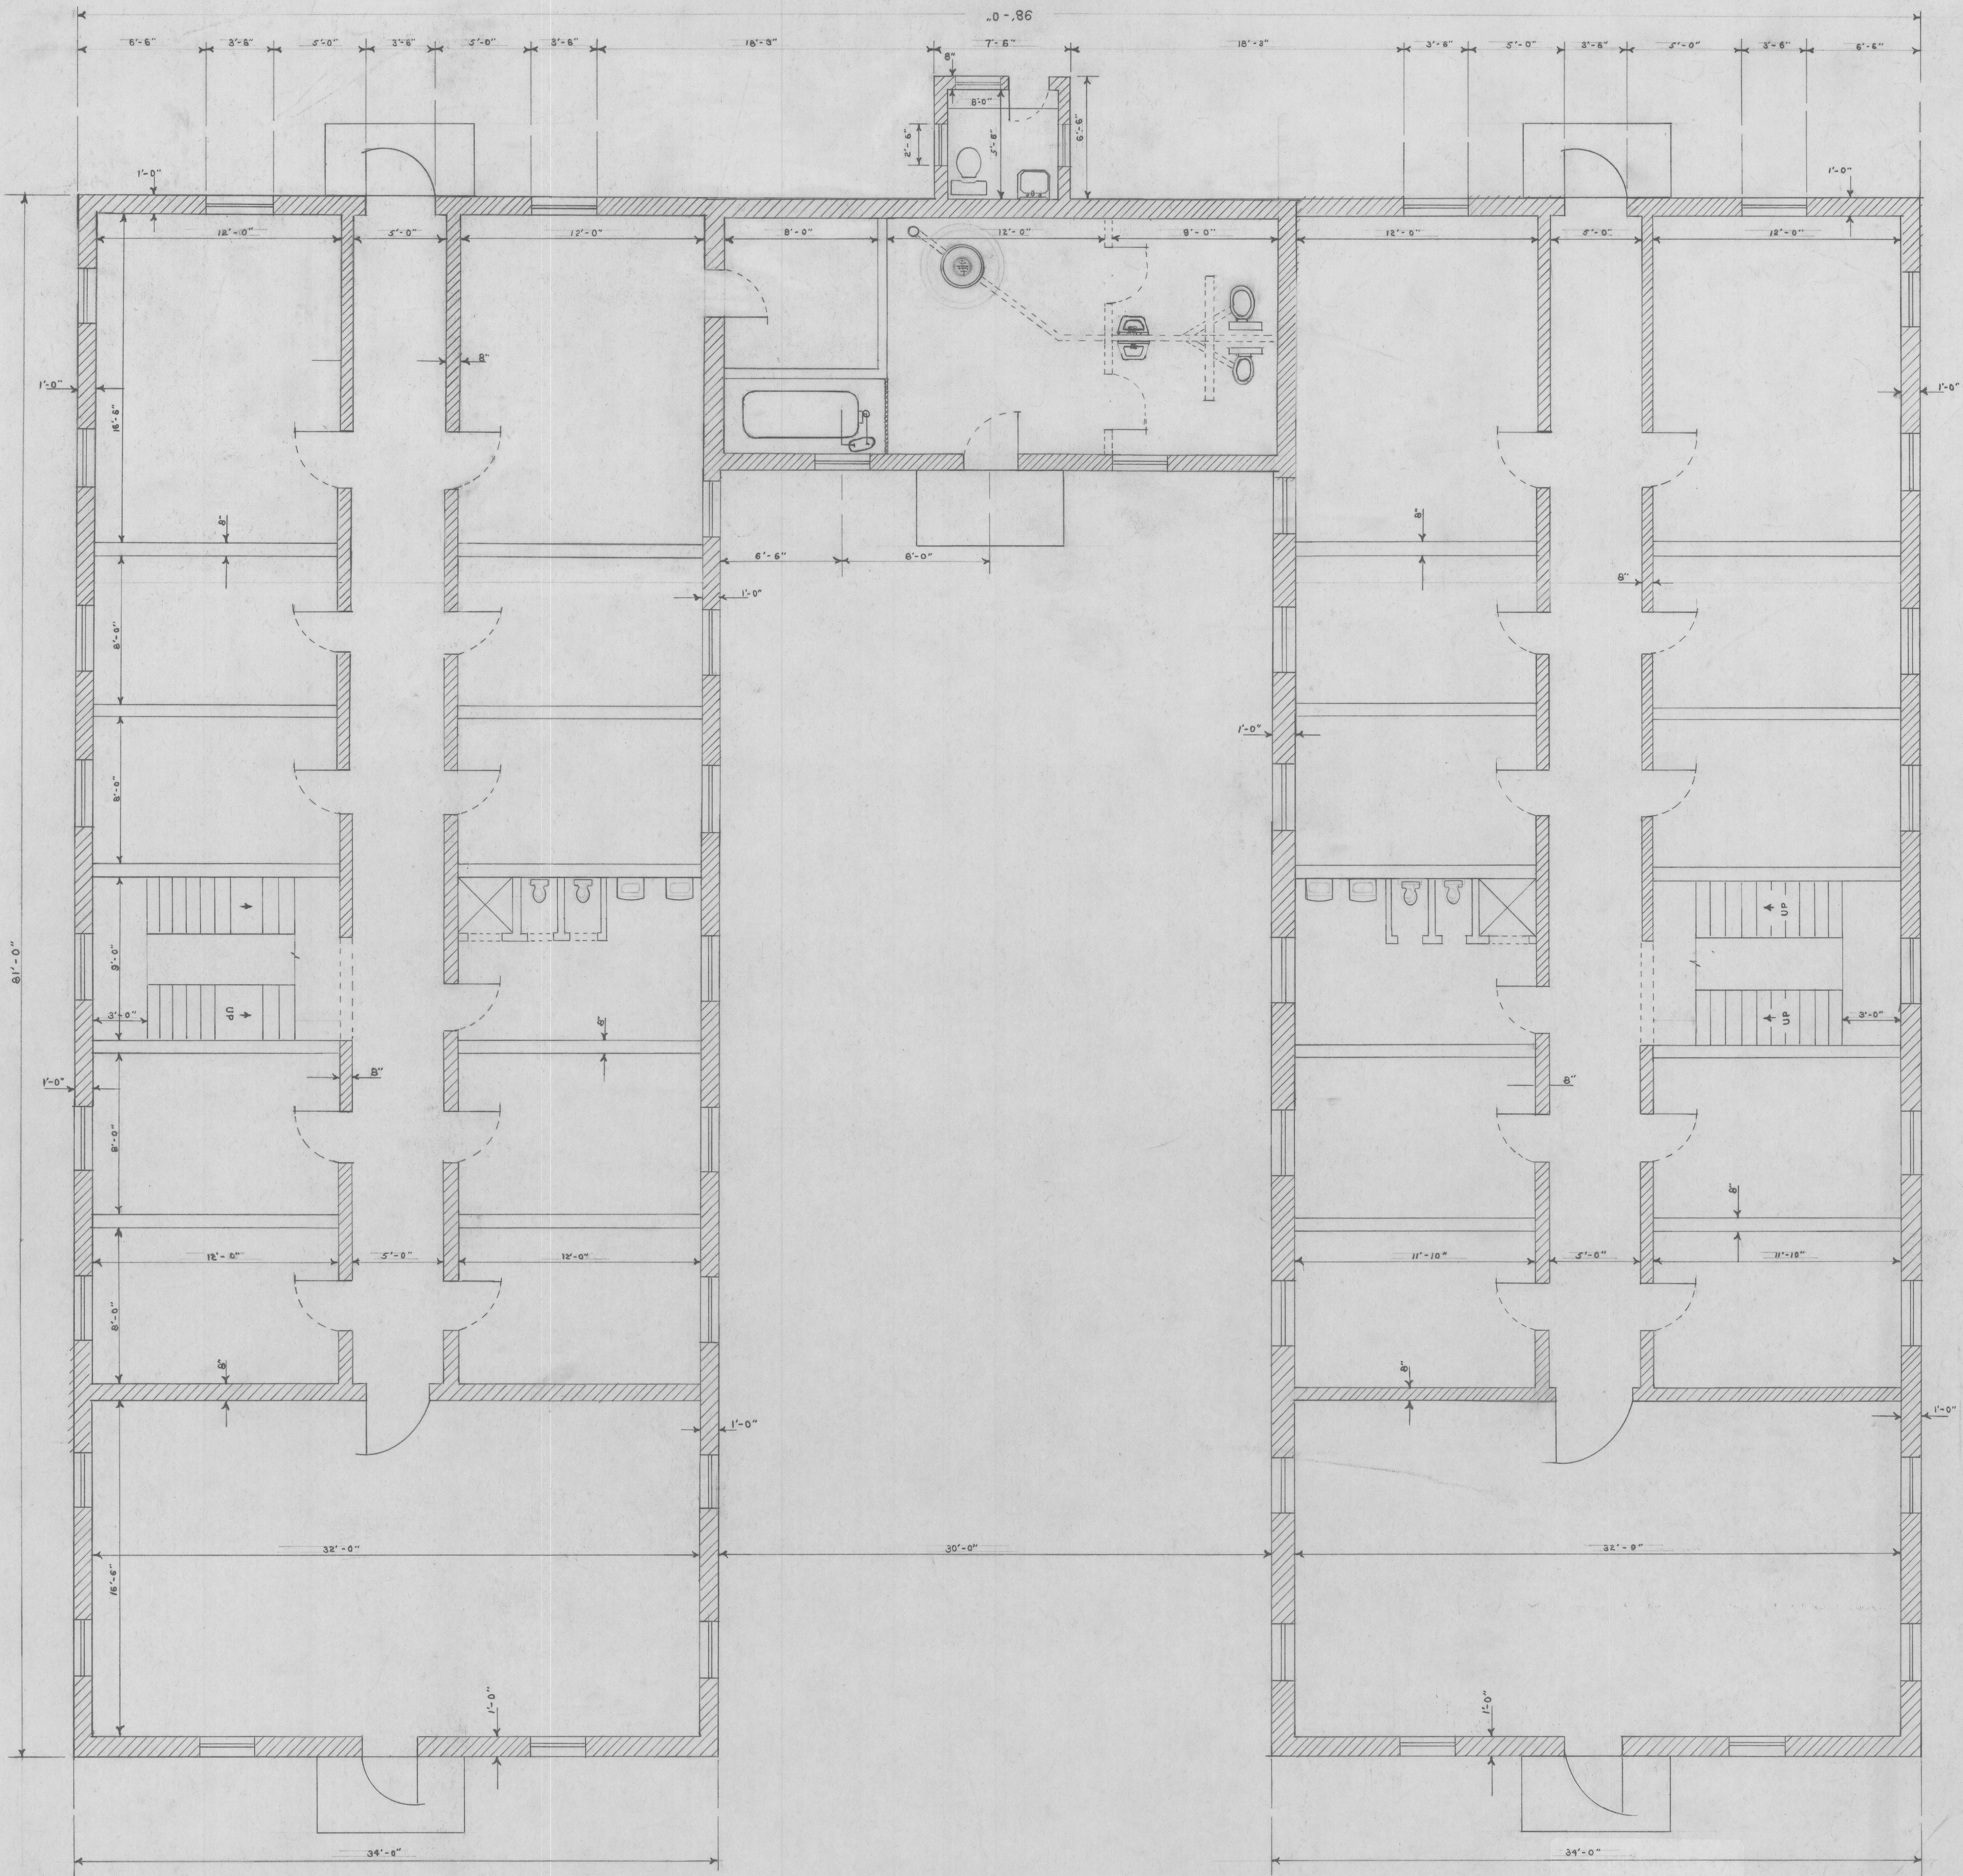

FIRST FLOOR

DEPARTMENT OF CORRECTIONS, D.C.
OFFICE OF THE CHIEF ENGINEER

OFFICER'S QUTS. TOILET ANNEX

P134 P14
BLOG. 2-24 MAX-XX-010

DRAWN BY: _____
CHECKED BY: _____
SCALE: _____

DATE: _____
APPROVED BY: _____

P-13 & P-14