


MAX SECURITY

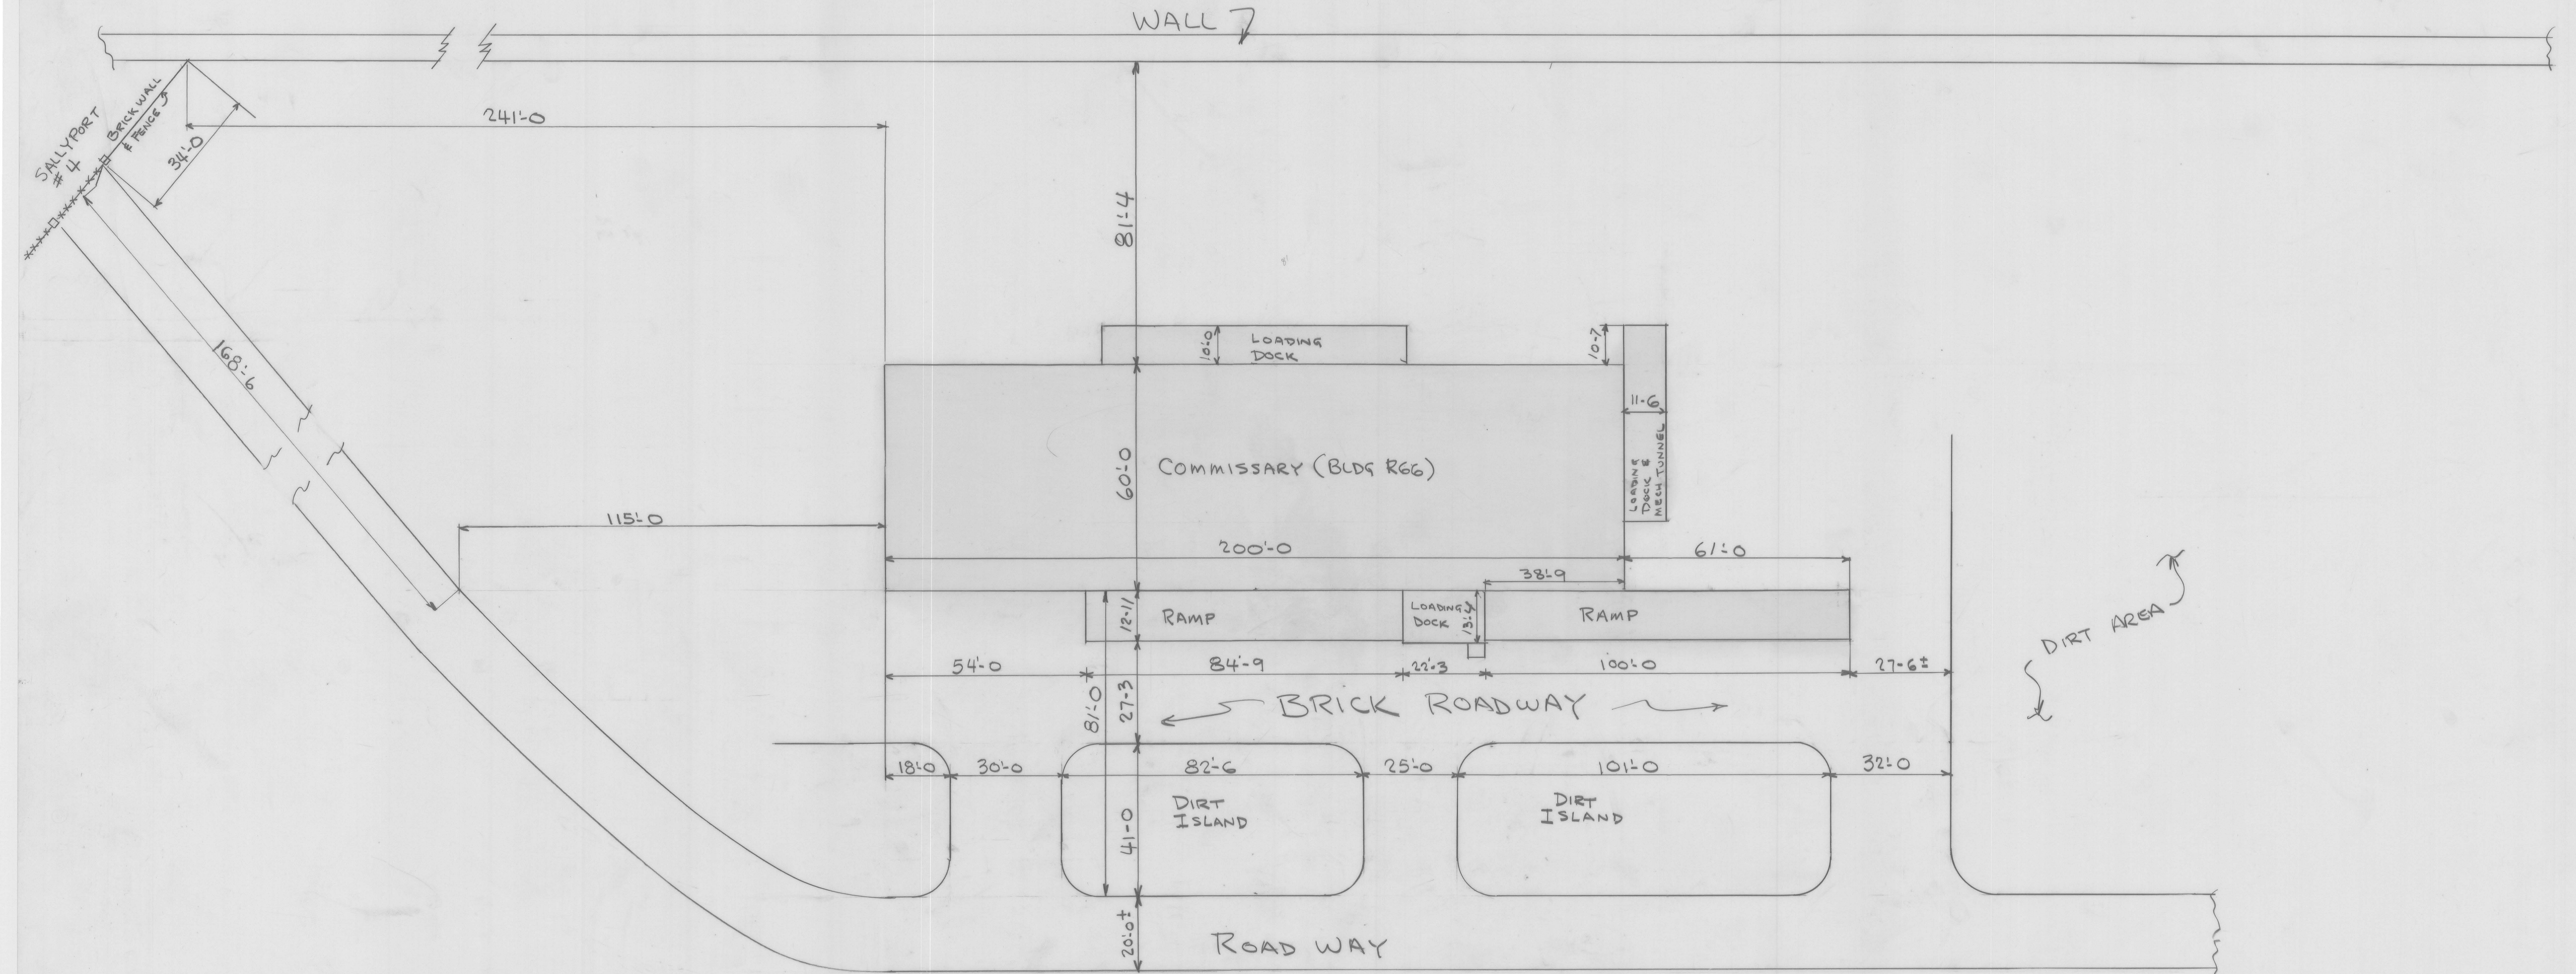

100-015-22-9

SCALE 1" = 20'-0"

CEN - XX - 036