


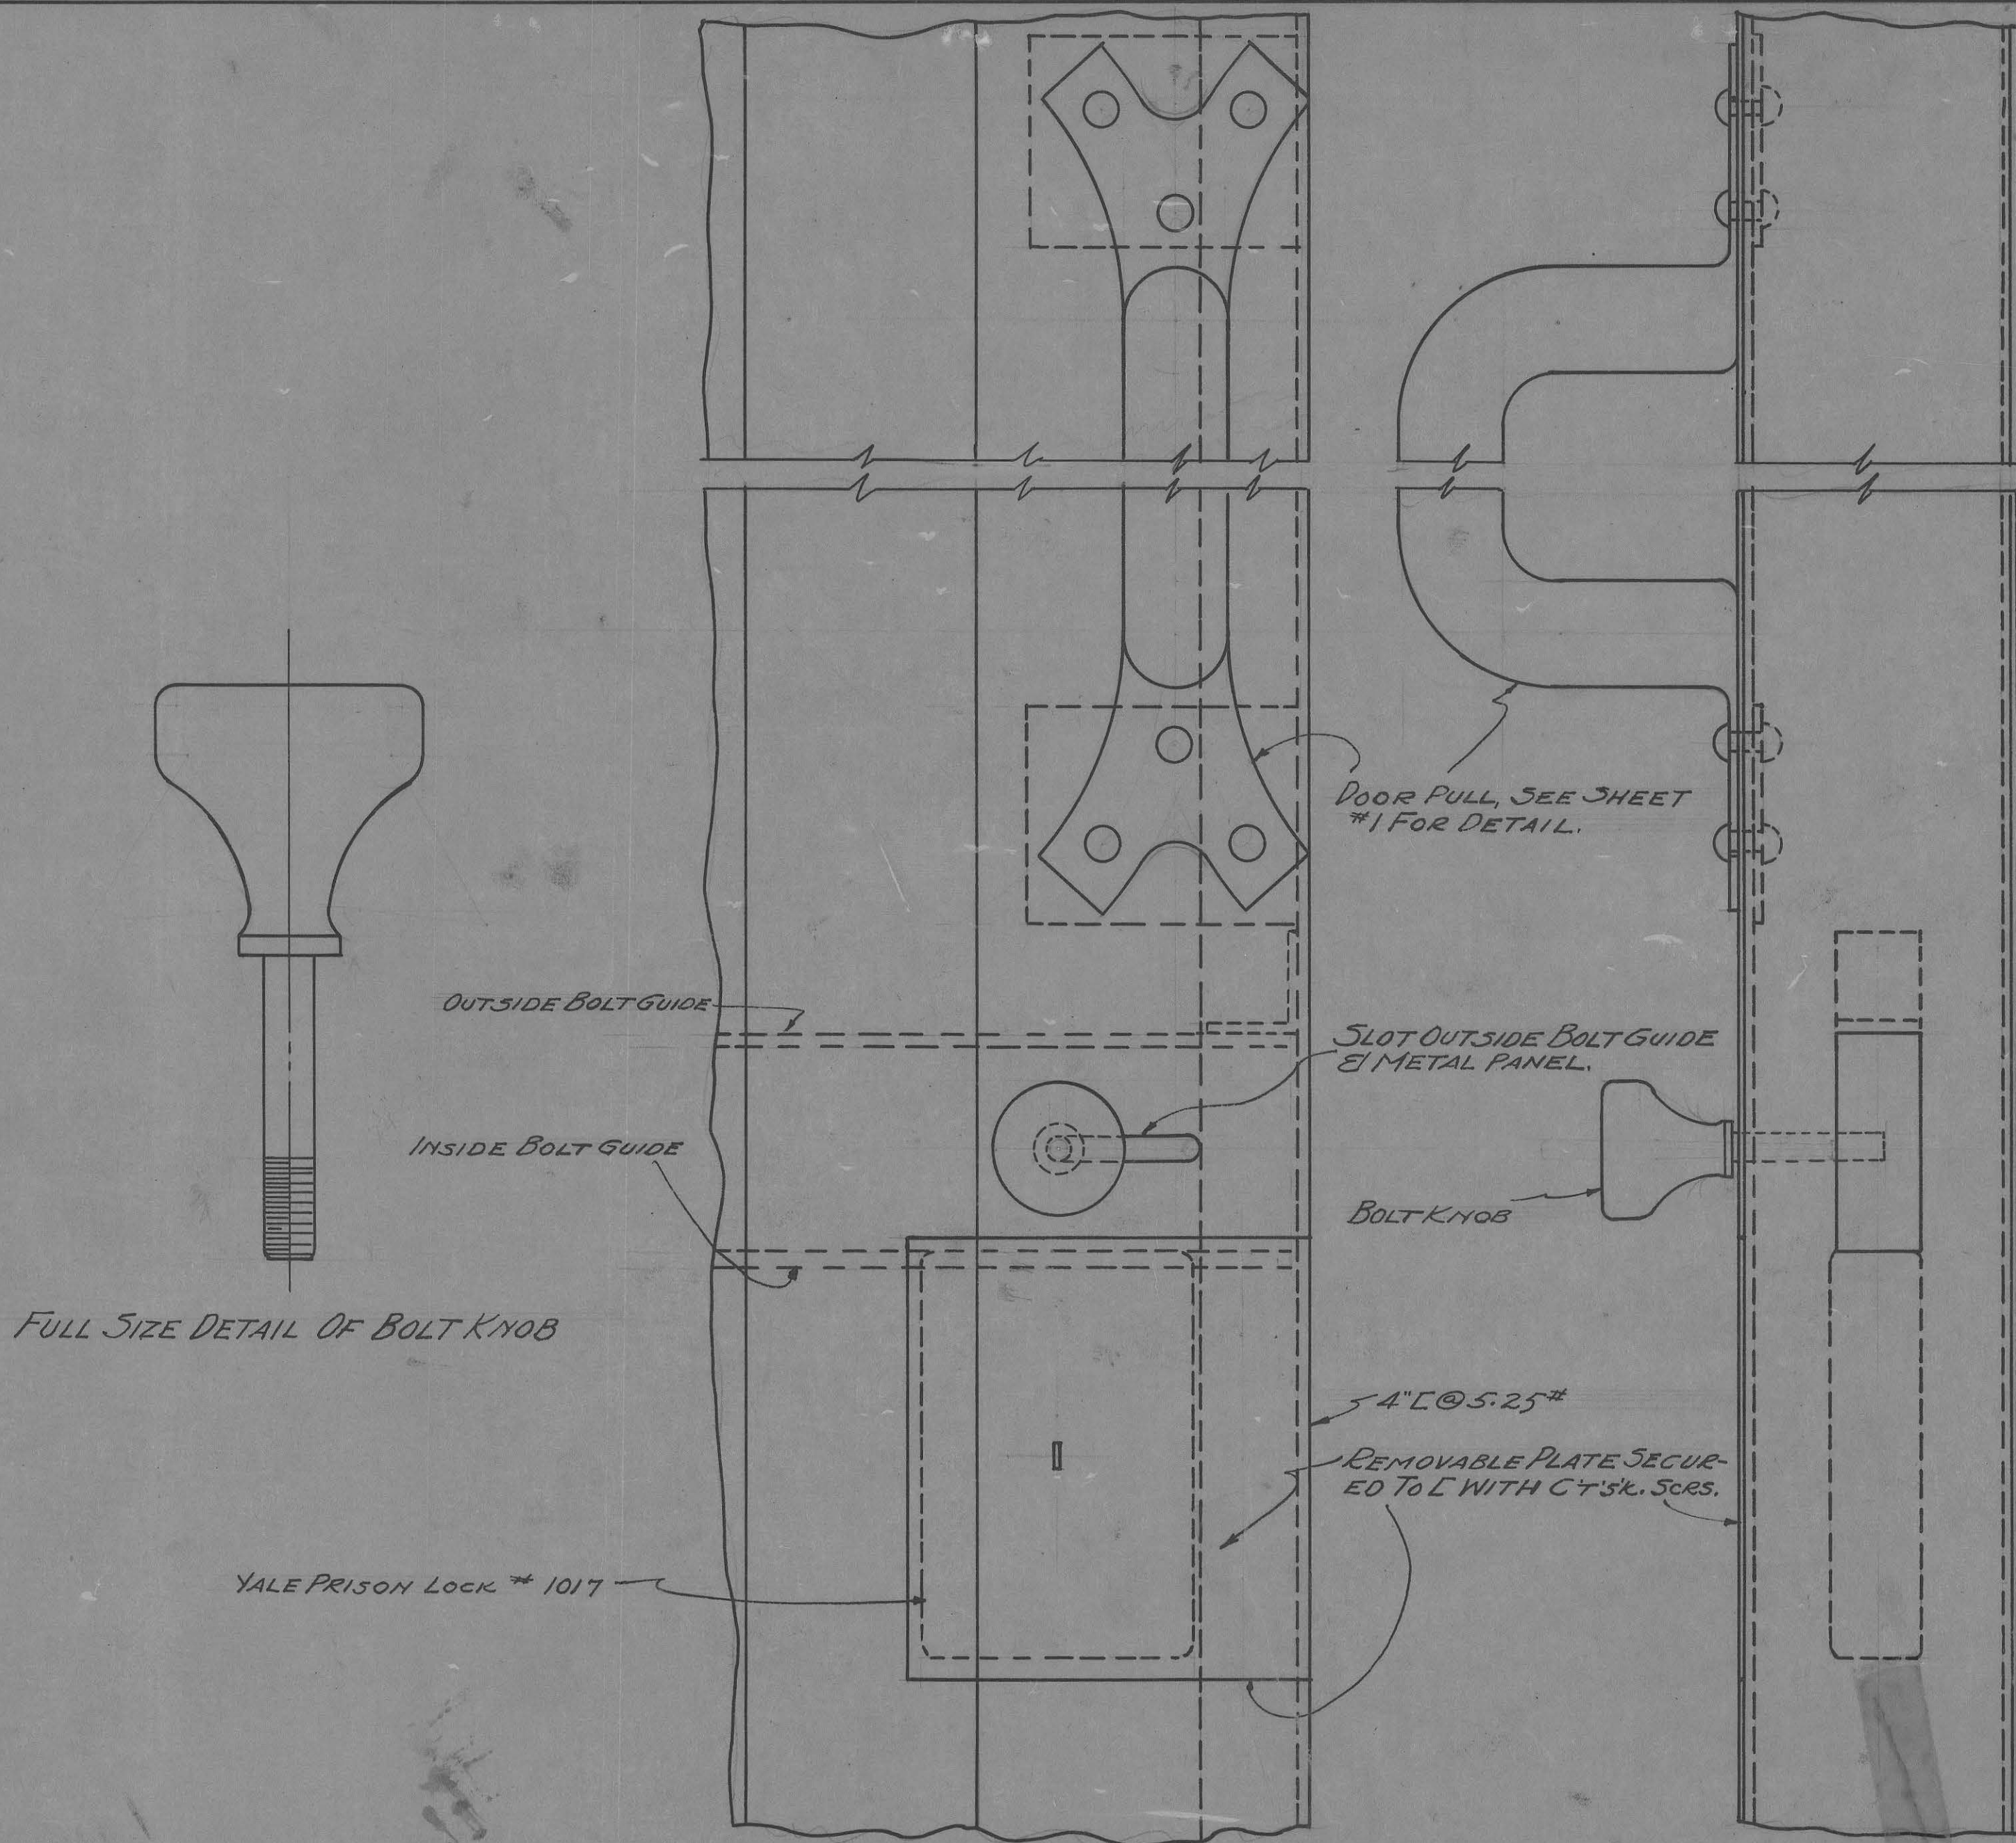

D.C. PENAL INSTITUTIONS CONSTRUCTION DEPT. LORTON, VA.			
HALF SIZE DETAIL OF LOCKING ARRANGEMENT FOR MAIN DOORS OF DISCIPLINARY DORMITORY PERMANENT BUILDINGS #175 #18 D.C. REFORMATORY.			
DRAWN J.T.V.	CHECKED	DATE 5-1-23	1-9-1-3
TRACED J.T.V.		SCALE 1/2 SIZE	