
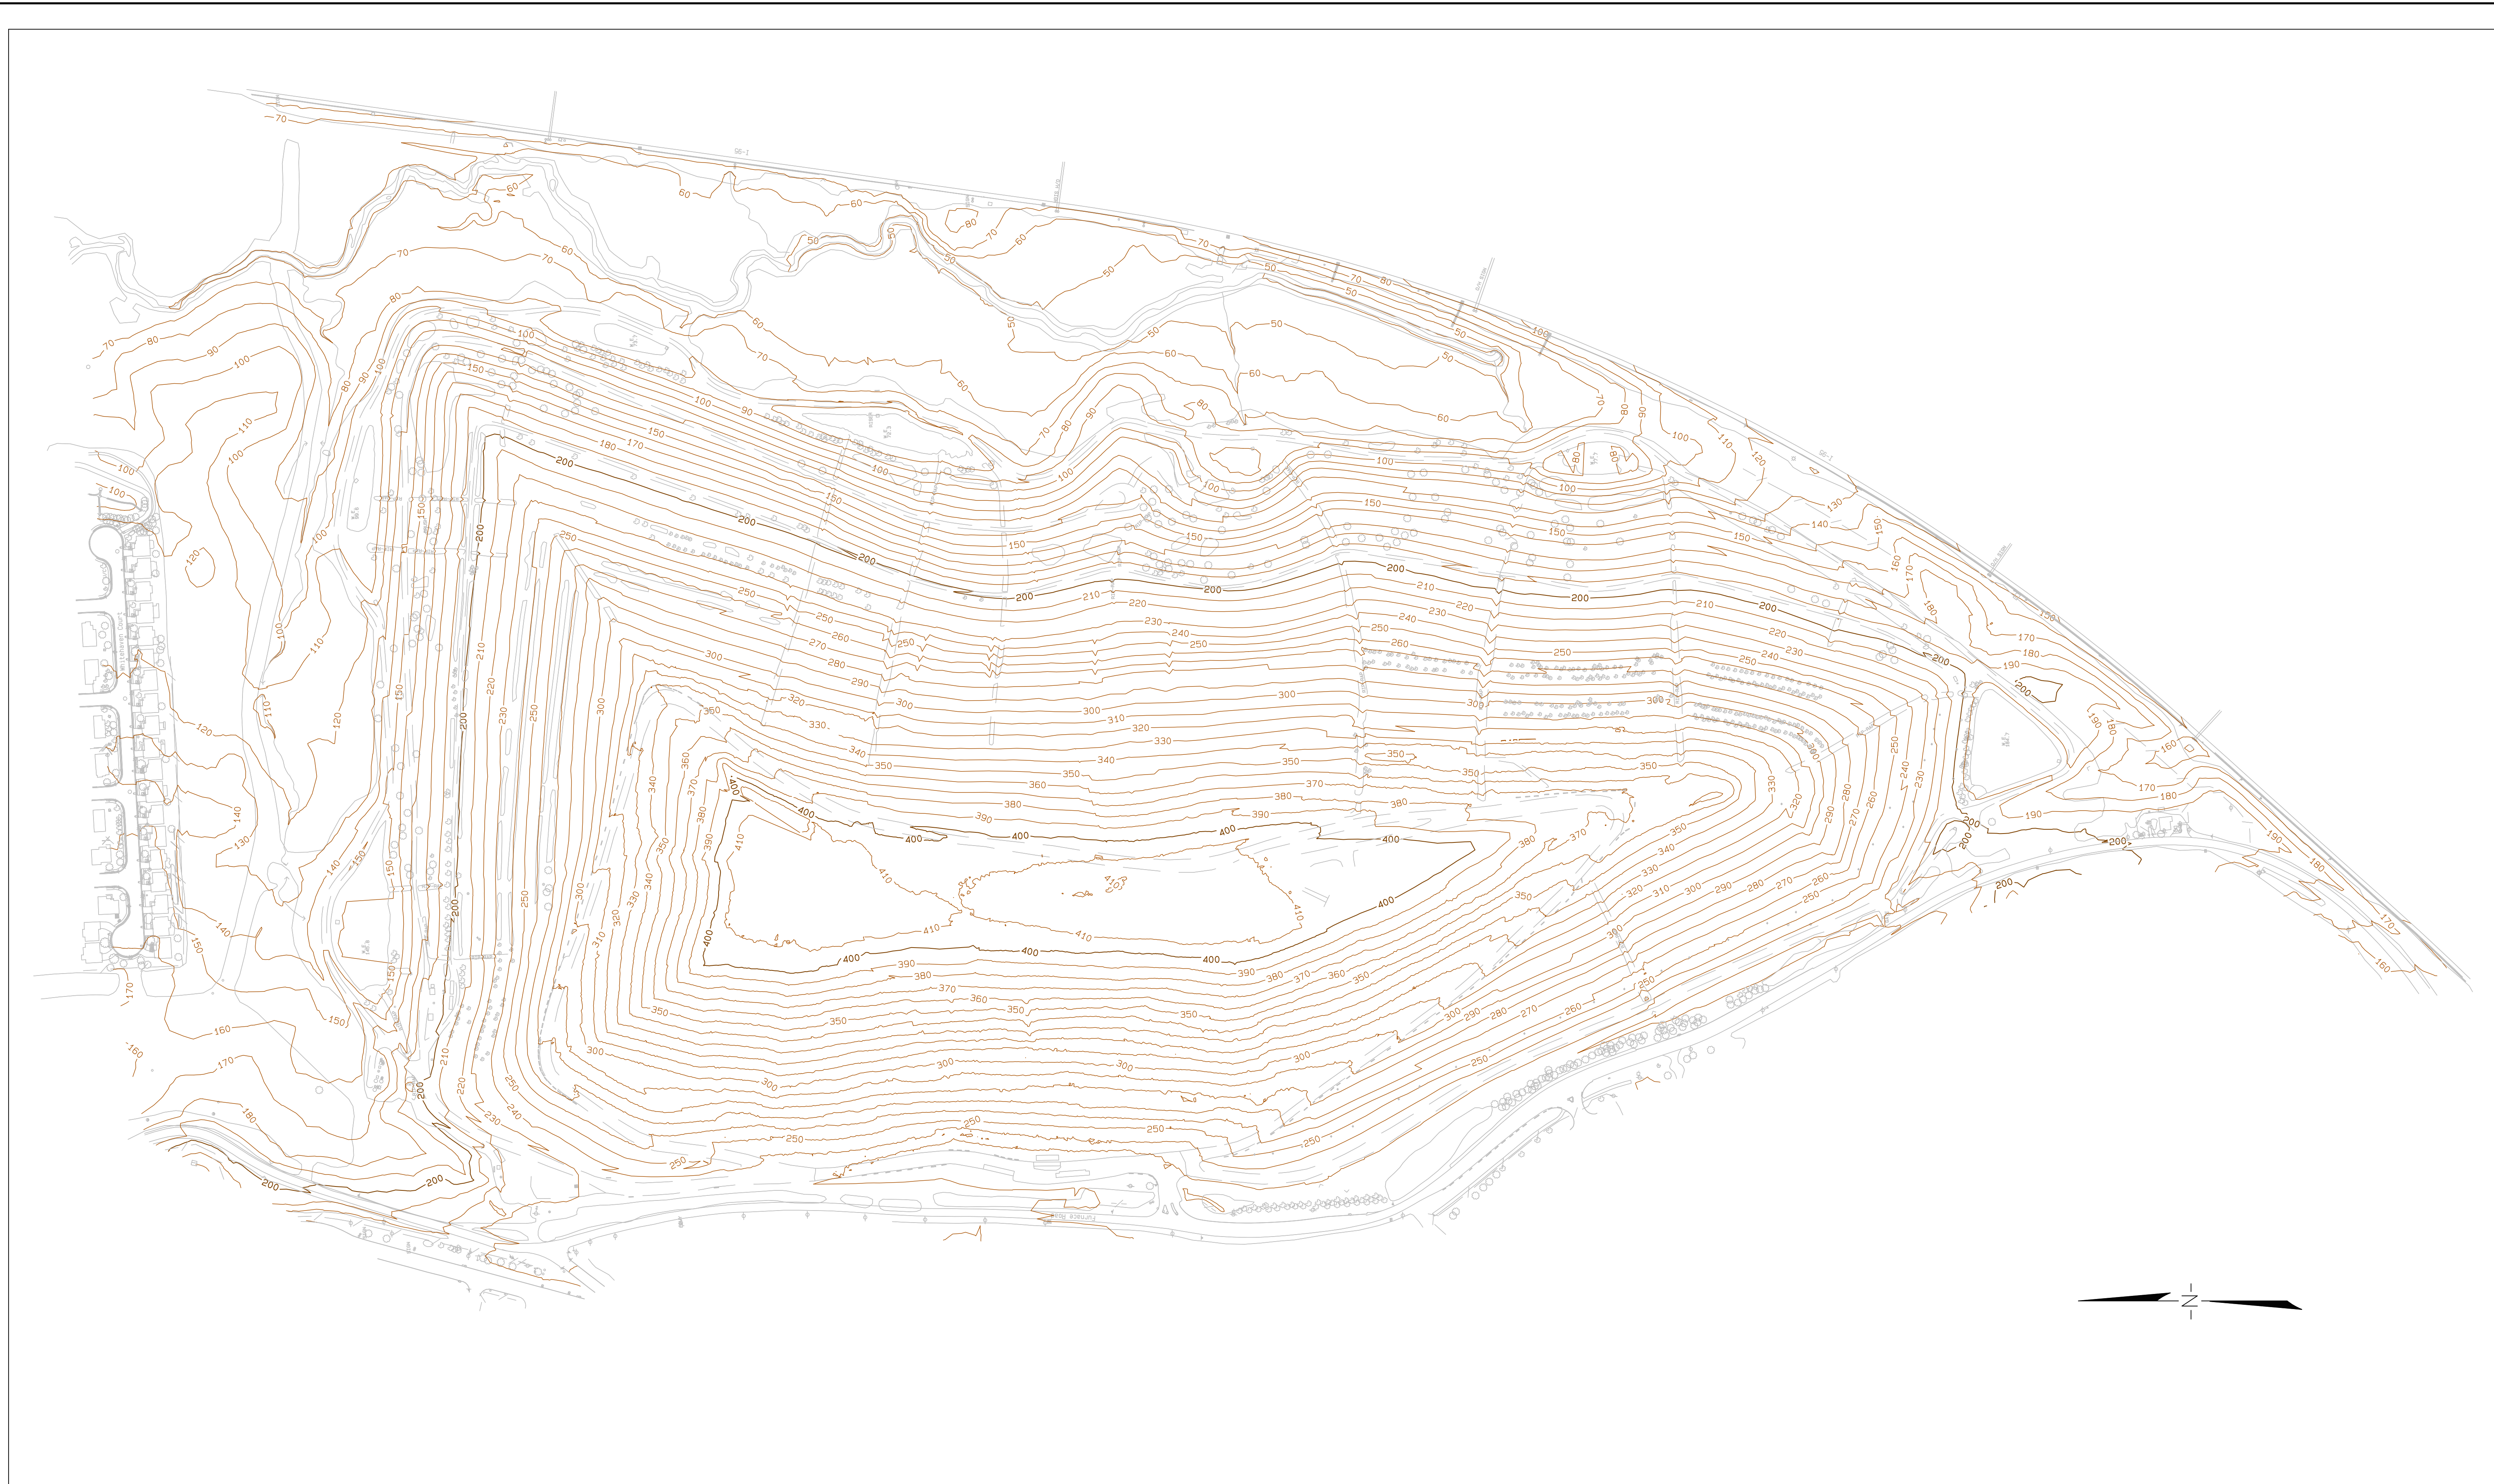



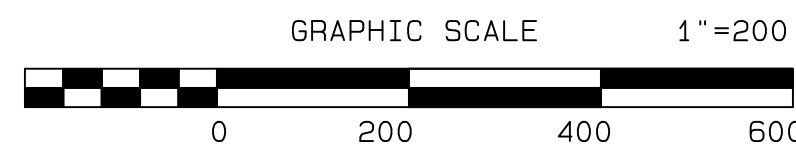


FILE: 950502\950502110\01COVER.PLOT PLOT FILE: 950502\950502110\01COVER.PLT

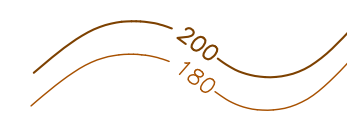

LEGEND

-  EXISTING CONTOURS AS OF 4/13/17 (5' CONTOUR INTERVAL)
-  ROADS
-  EXISTING FEATURES
-  TREES



FLORA
 SURVEYING ASSOCIATES
 12883 GEORGE WASHINGTON
 MEMORIAL HIGHWAY
 GLENNES, VIRGINIA 23149
 (800) 474-6052 (804) 694-4878

WM
 WASTE MANAGEMENT

REV.	DATE	DESCRIPTION	DR BY	APP BY	REV BY	APP BY	DATE	DES BY	DRN BY	CHK BY	REV BY	APP BY	DATE	SHEET	DRAWING No.
														1	01
PROJECT: 98-1008-01 SCALE: 1"=200'								LORTON LANDFILL		FAIRFAX COUNTY, COMMONWEALTH OF VIRGINIA		8/16/2018		1 OF 1	
SHEET TITLE: AUGUST 2018 TOPO												DRAWING No. 01			