


FAIRFAX COUNTY TRANSPORTATION IMPROVEMENTS

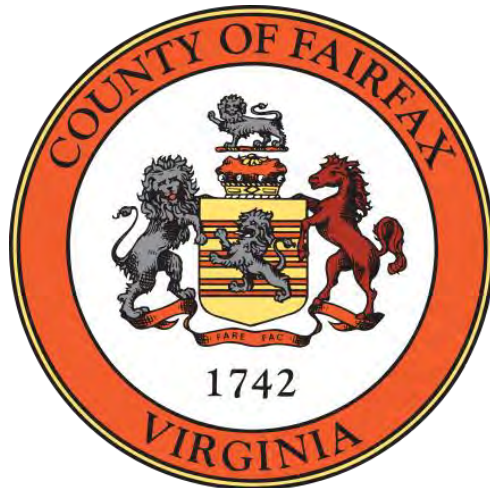



Richmond Highway Corridor Improvements Hybla Grid of Streets

Final Estimate
May 2020

Prepared For: Fairfax County Department of Transportation



Rinker Design Associates
11100 Endeavor Court, Suite 200
Manassas, VA 20109
(703)368-7373

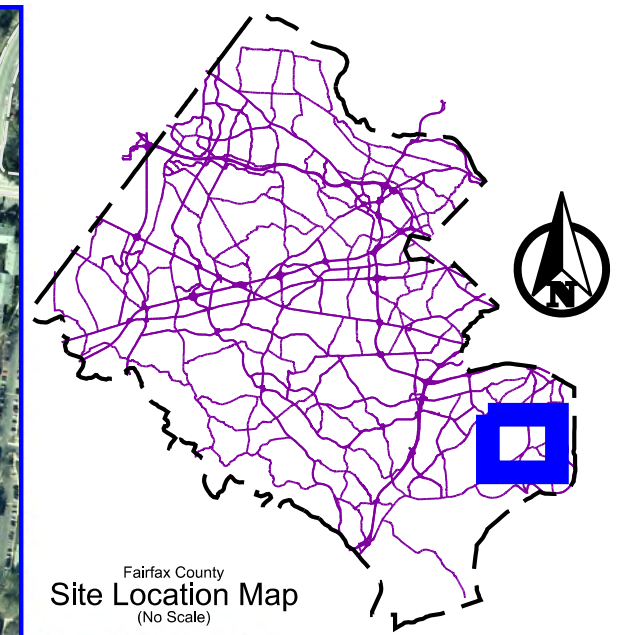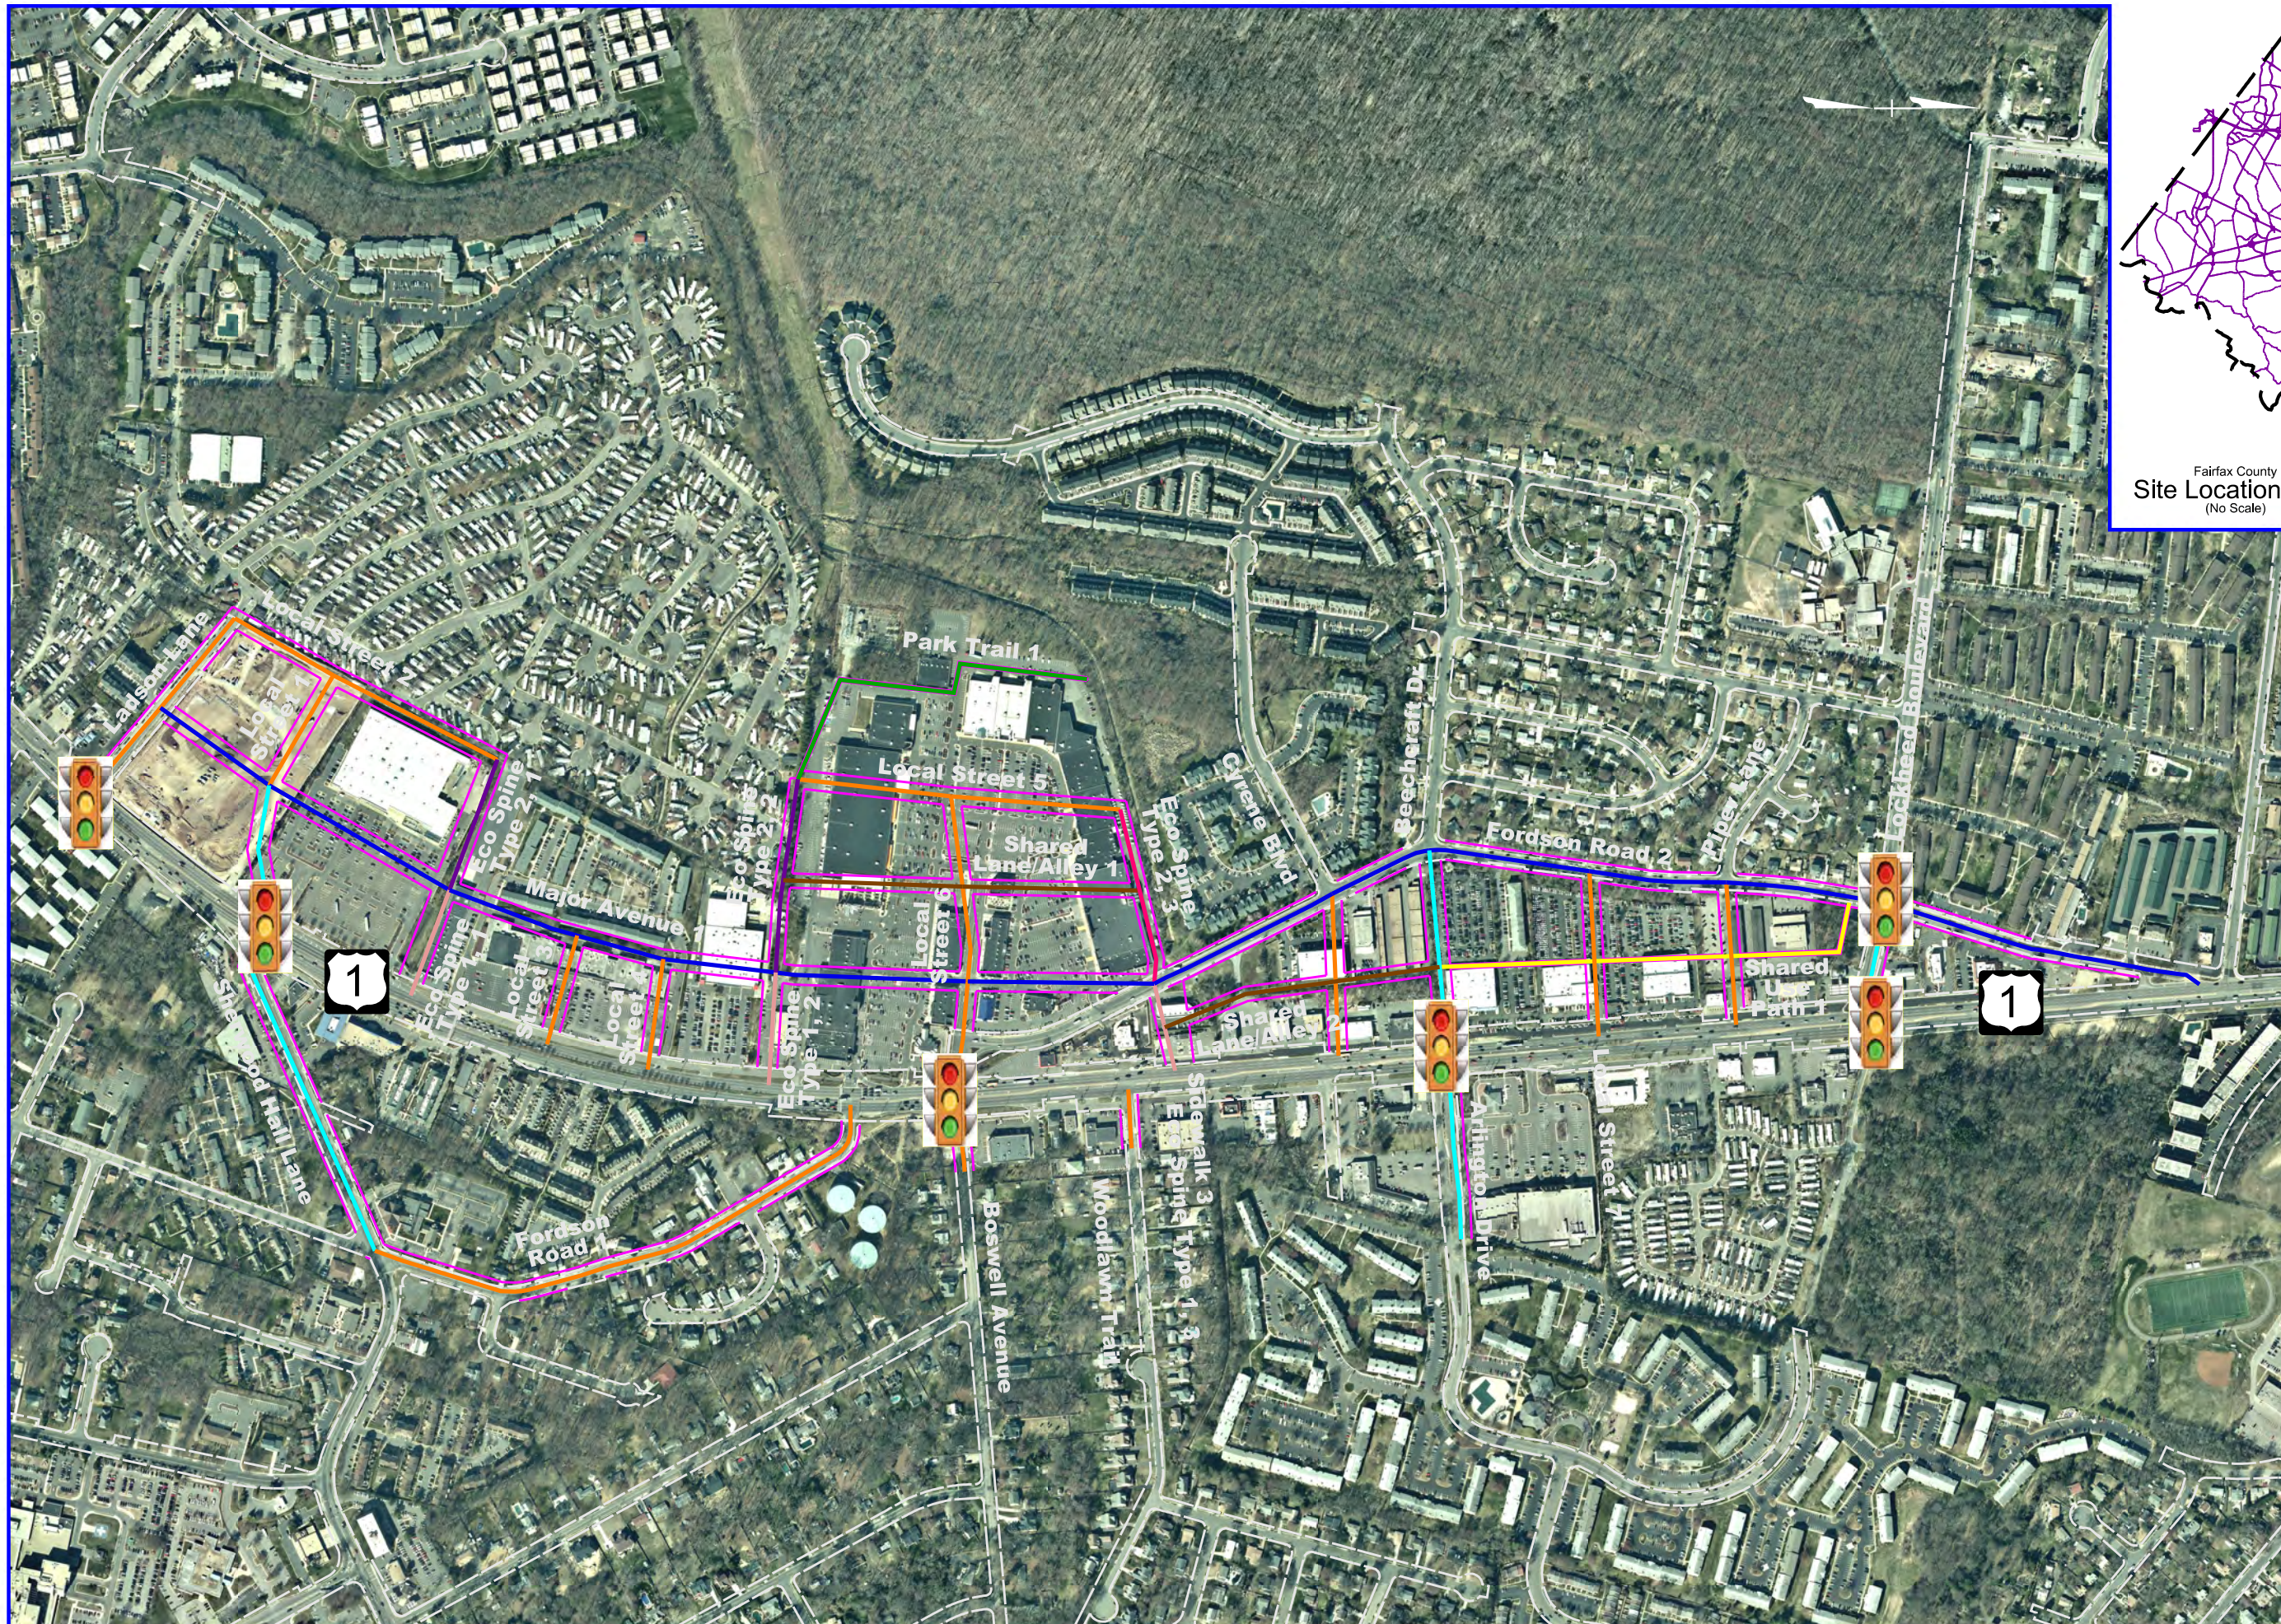

Richmond Highway
Corridor Improvements
Hybla Grid of Streets

Legend

- Denotes Local Street
- Denotes Major Avenue
- Denotes Avenue
- Denotes Ecological Spine Type 1
- Denotes Ecological Spine Type 2
- Denotes Shared Lane/Alley
- Denotes Park Trail
- Denotes Shared Use Path
- Denotes Ecological Spine Type 3
- Denotes Ex. Right of Way
- Denotes Prop. Right of Way

August 2019






Richmond Highway Corridor Improvements

Typical Section

Avenue

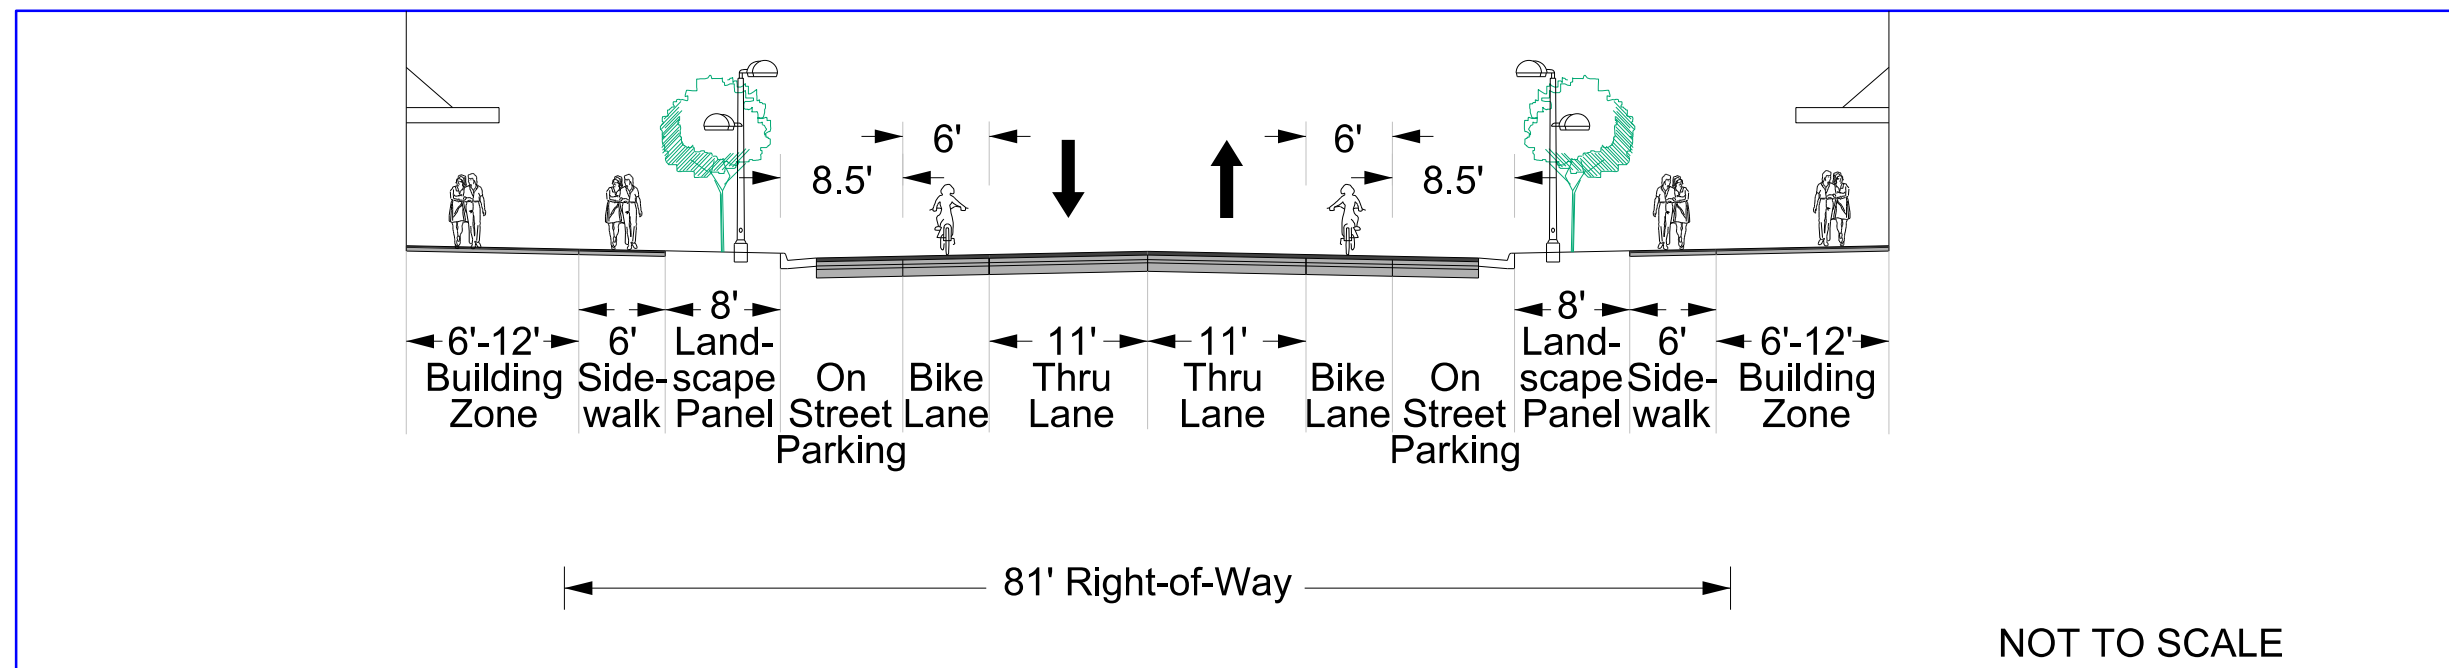




Richmond Highway Corridor Improvements

Typical Section

Ecological Spine Type 1

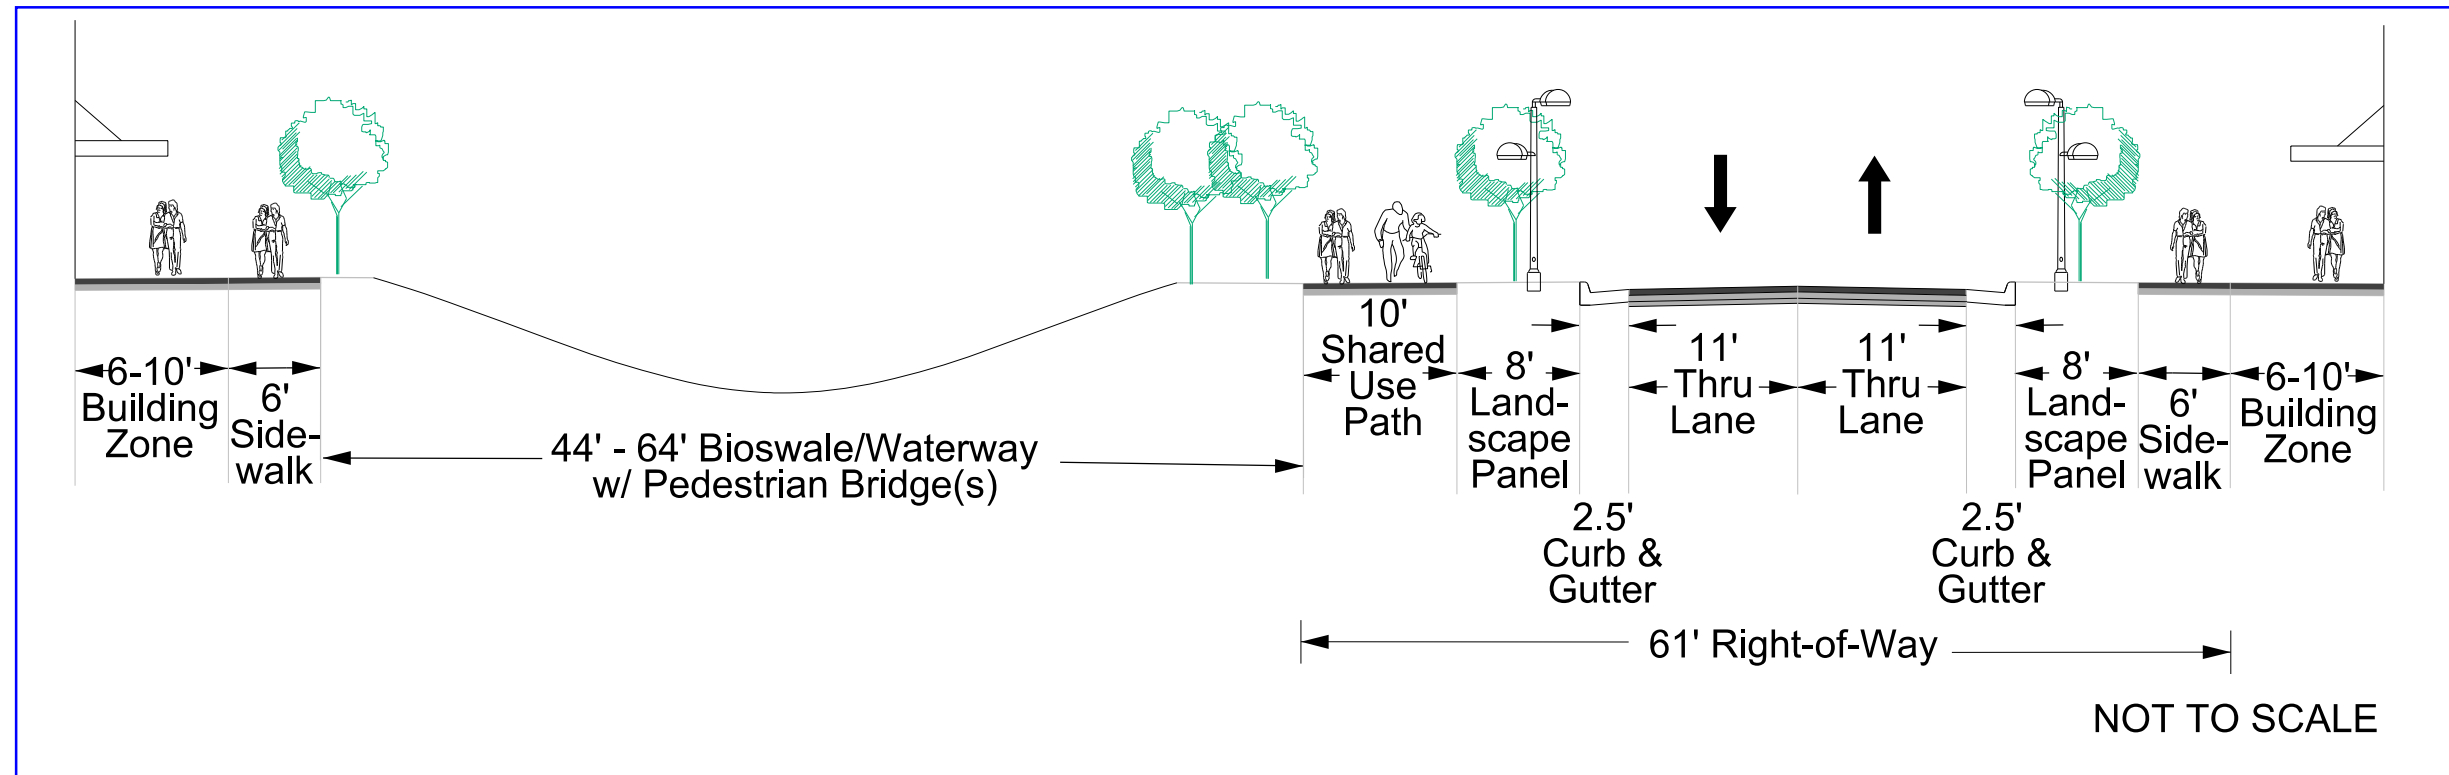




Richmond Highway Corridor Improvements

Typical Section

Ecological Spine Type 2

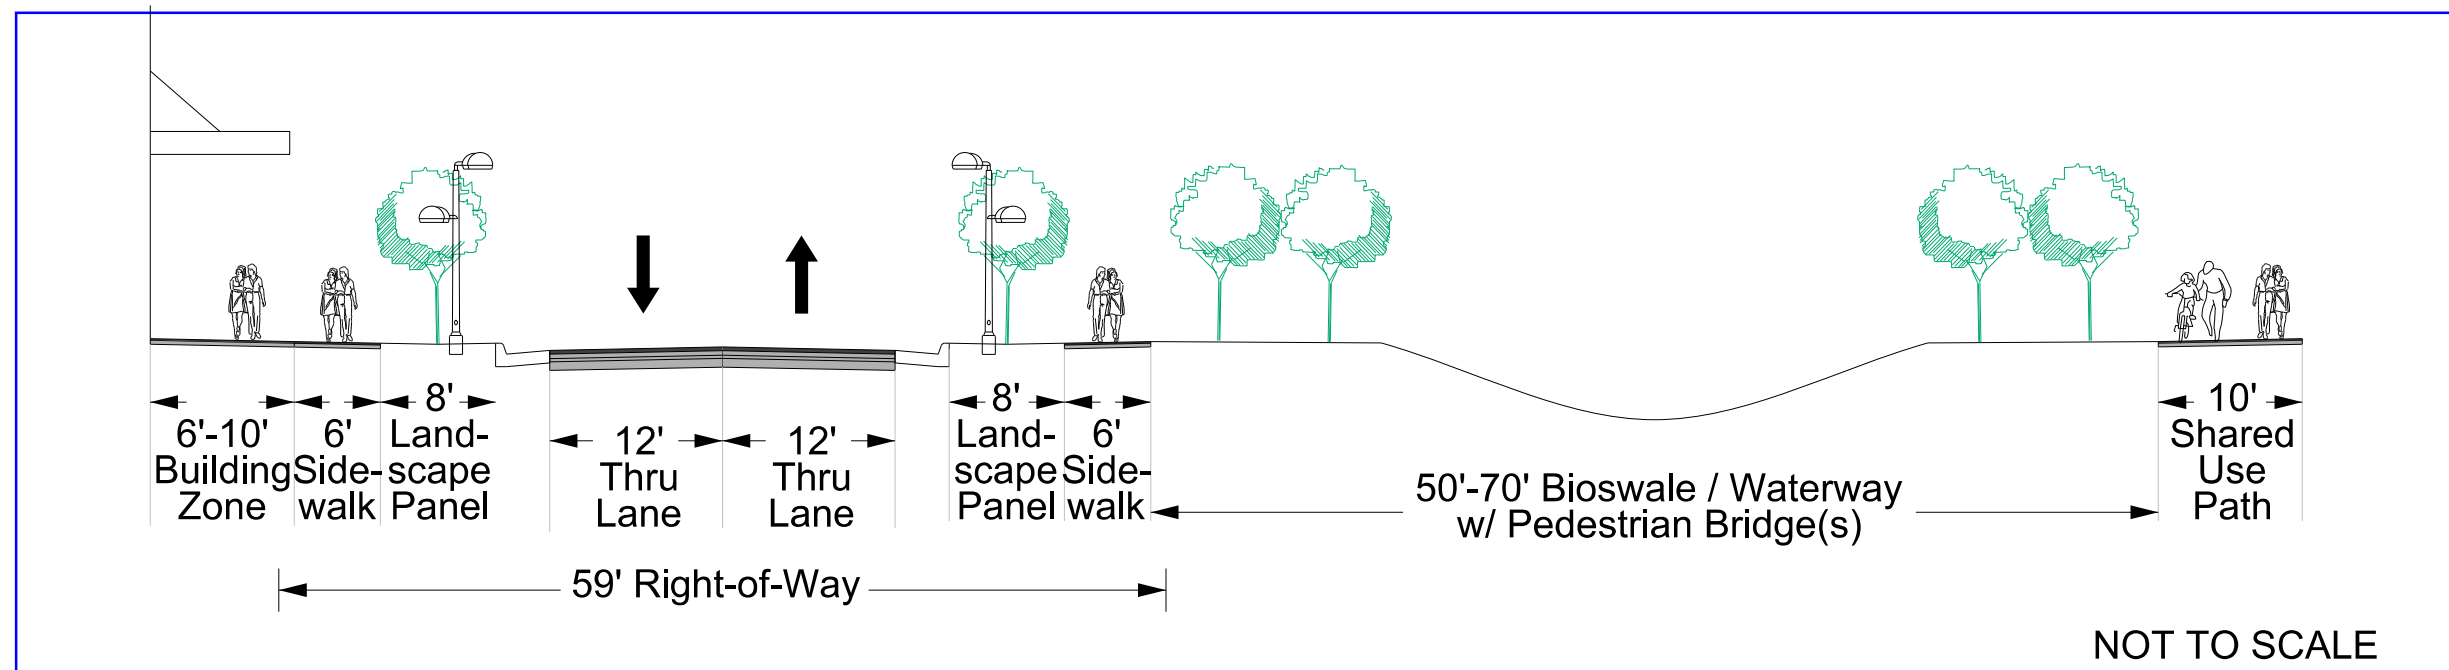




Richmond Highway Corridor Improvements

Typical Section

Local Street

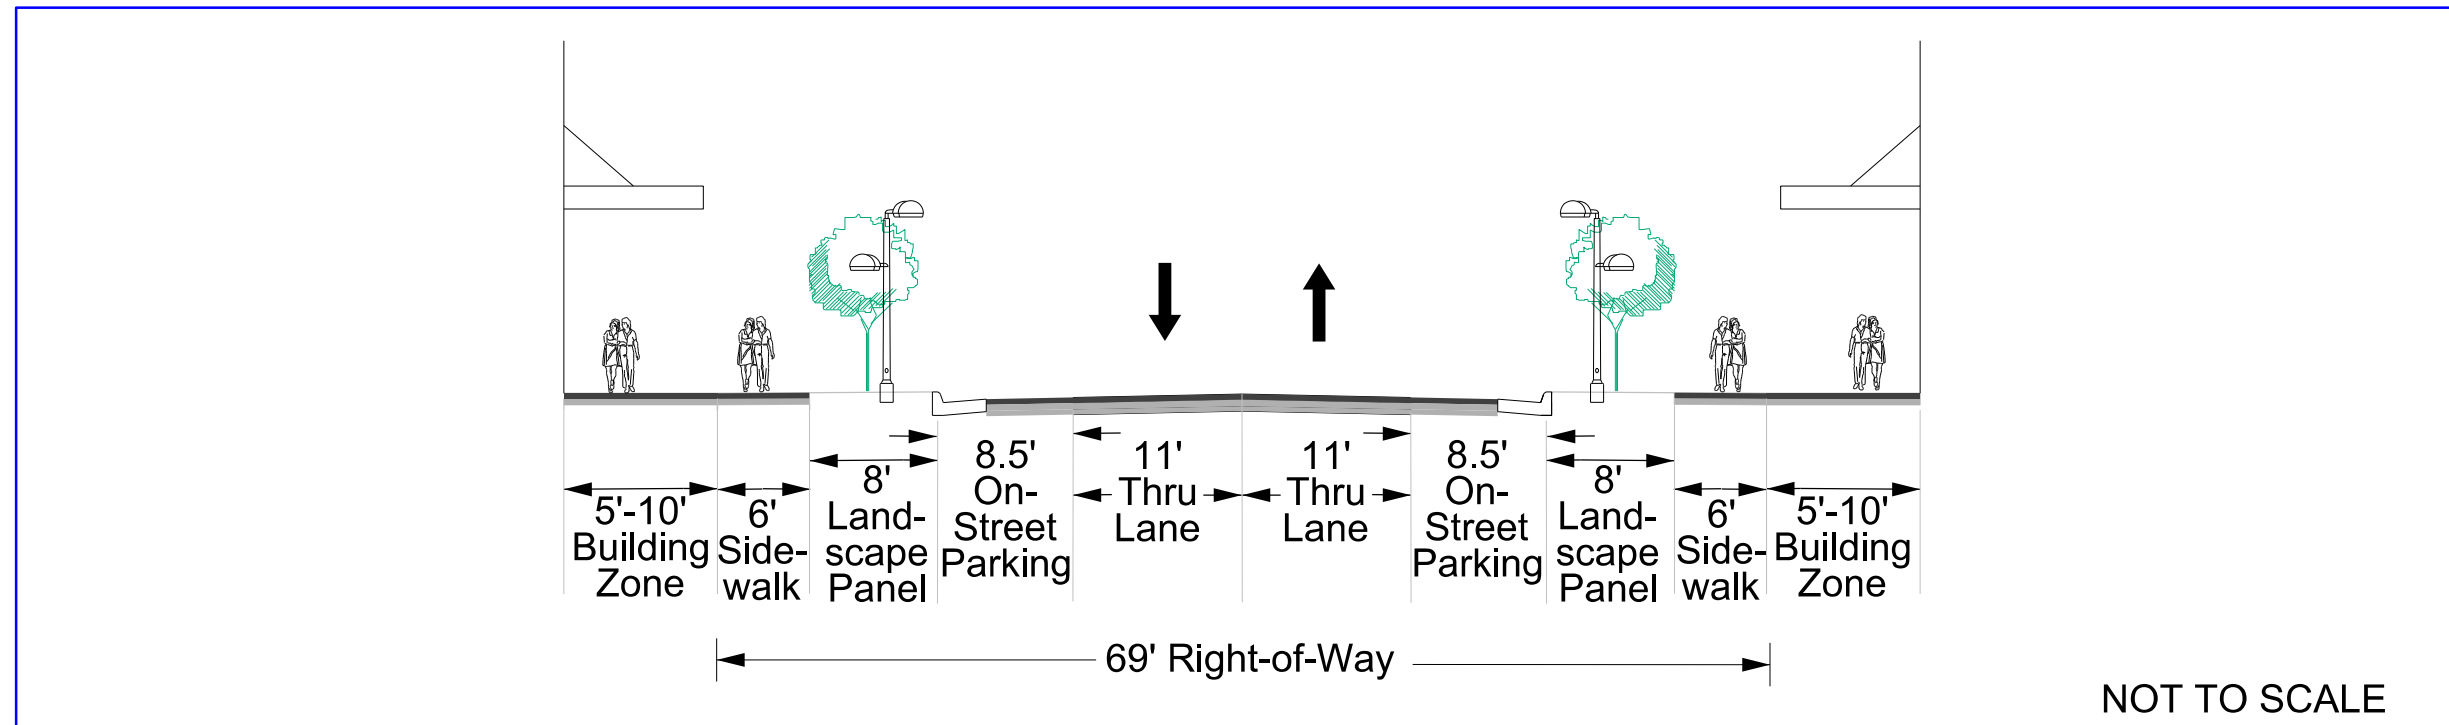




Richmond Highway Corridor Improvements

Typical Section

Major Avenue

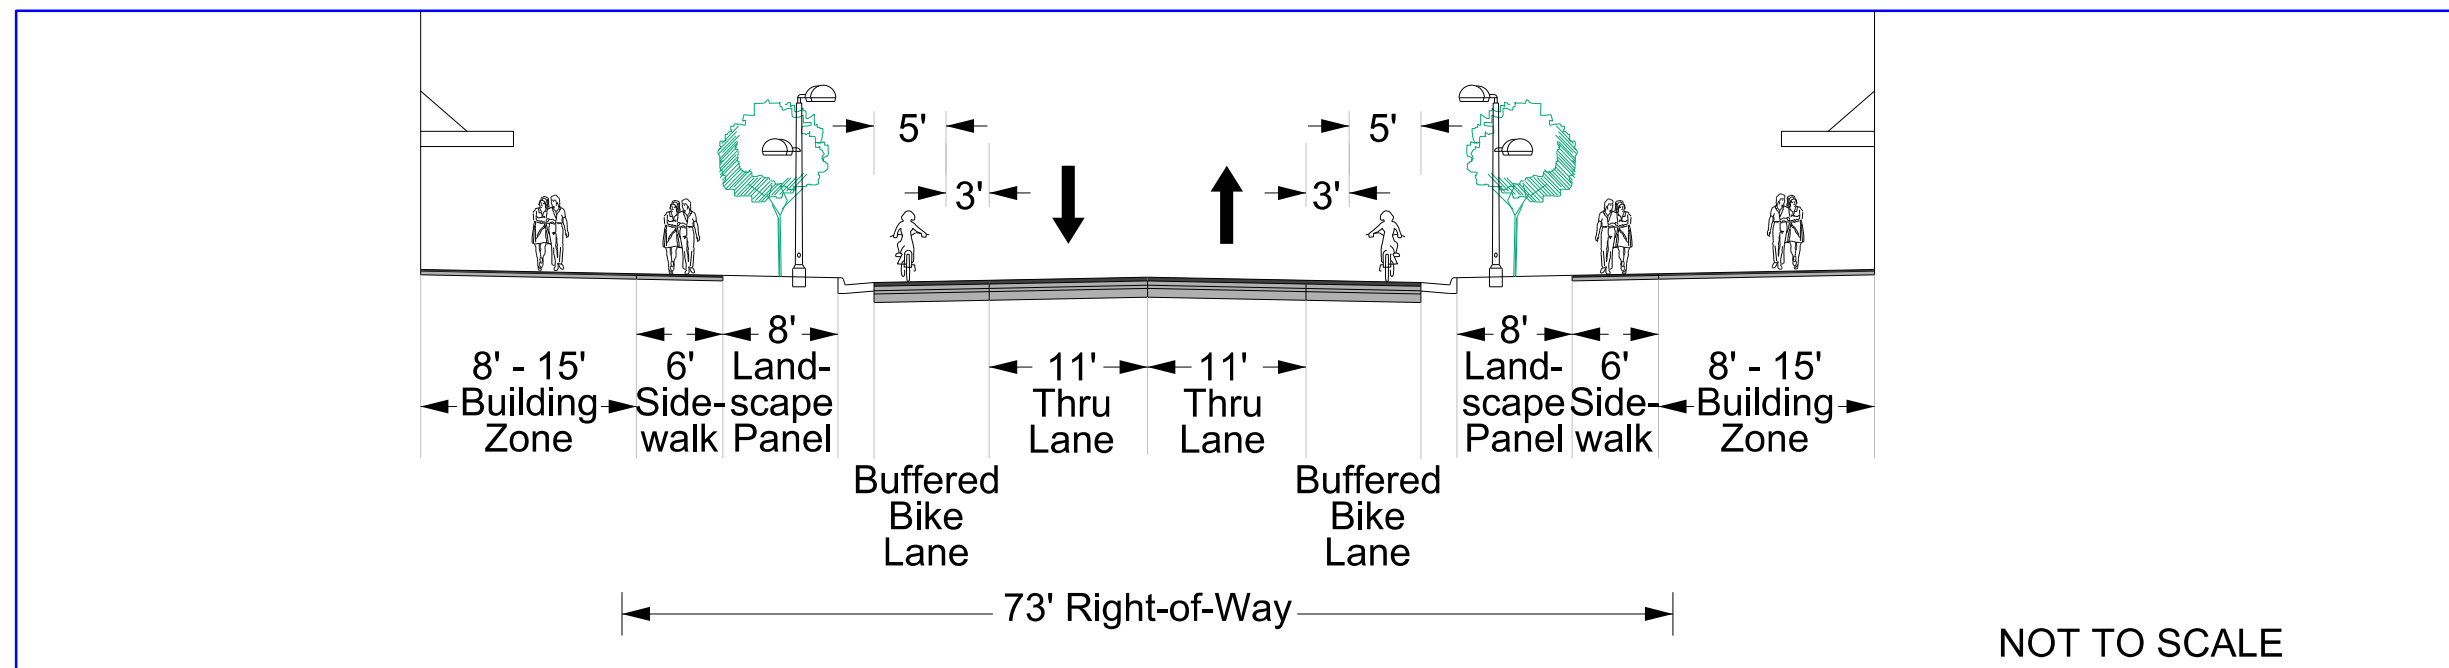



Richmond Highway Corridor Improvements

Typical Section

Shared Lane/Alley

