


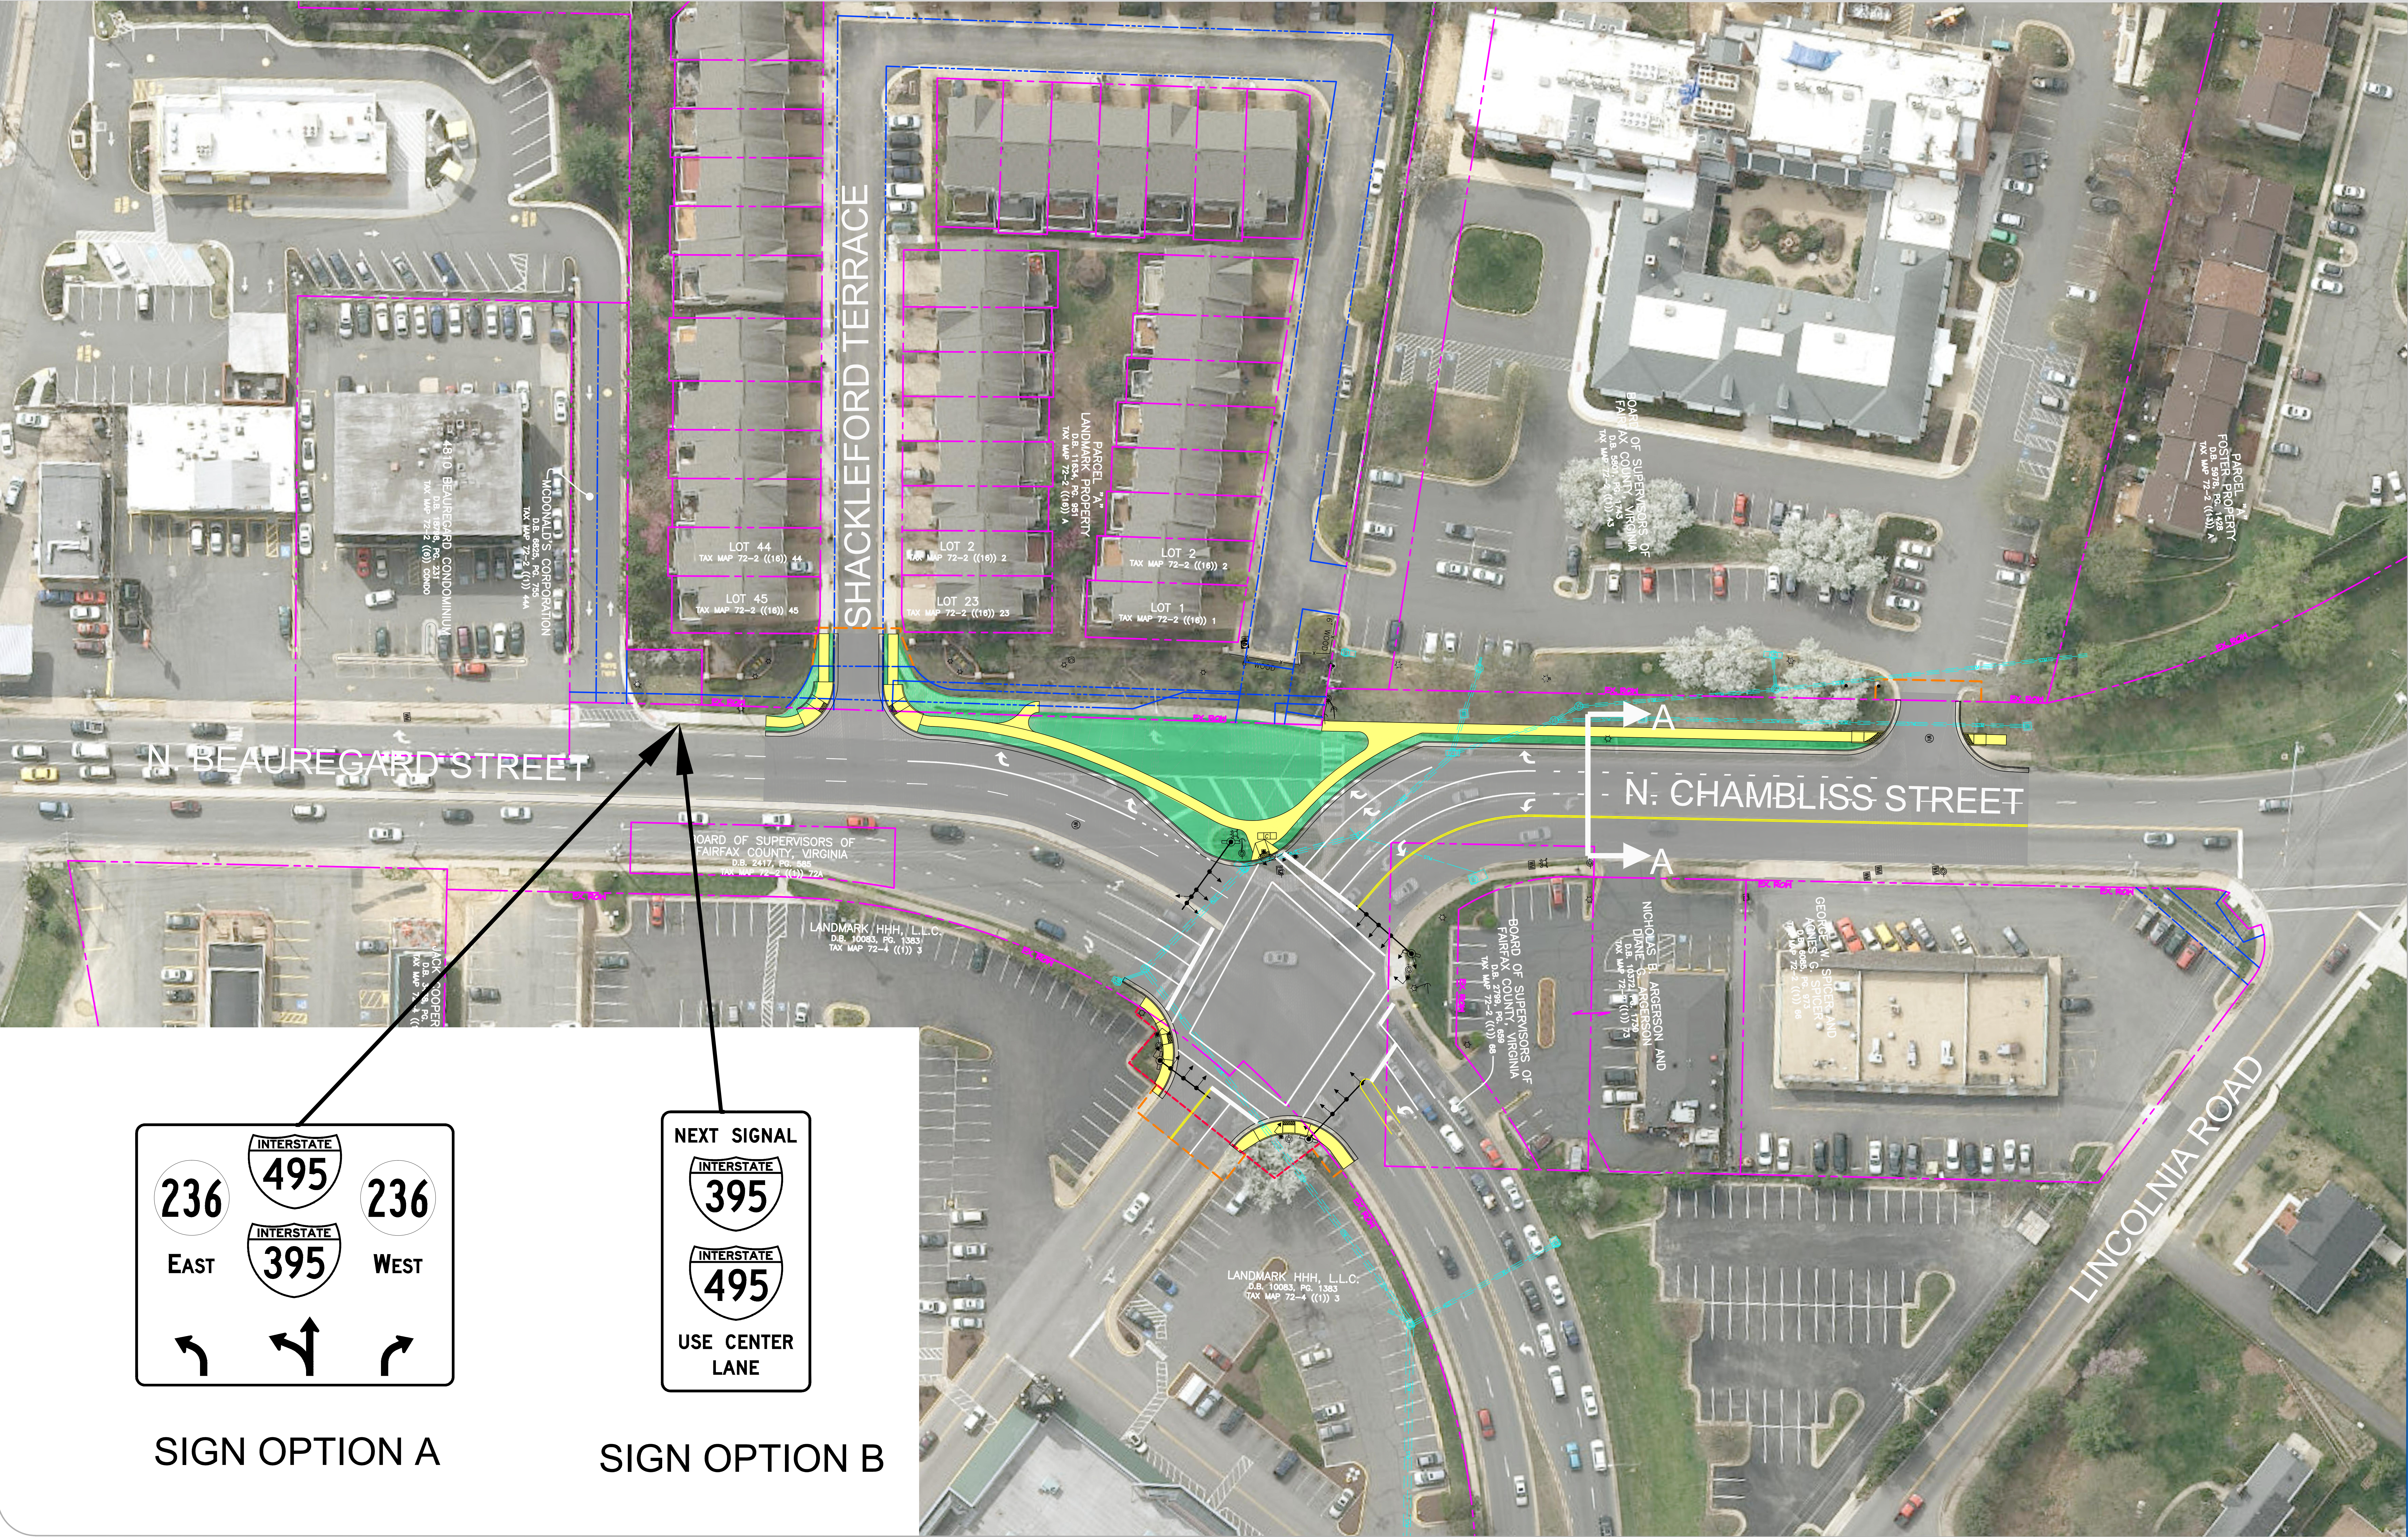

Public Meeting Scenario 2

N. Beauregard Street At N. Chambliss Street Intersection Improvements



Project Location


Beauregard & Chambliss Intersection, Fairfax County

North Arrow & Scale

GRAPHIC SCALE IN FEET
0 12.5 25 50

Legend

Proposed Grass	Existing Right of Way
Proposed Sidewalk	Proposed Permanent Easement
Proposed Pavement	Proposed Temp. Construction Easement
Proposed Signal Equipment	Existing Easement

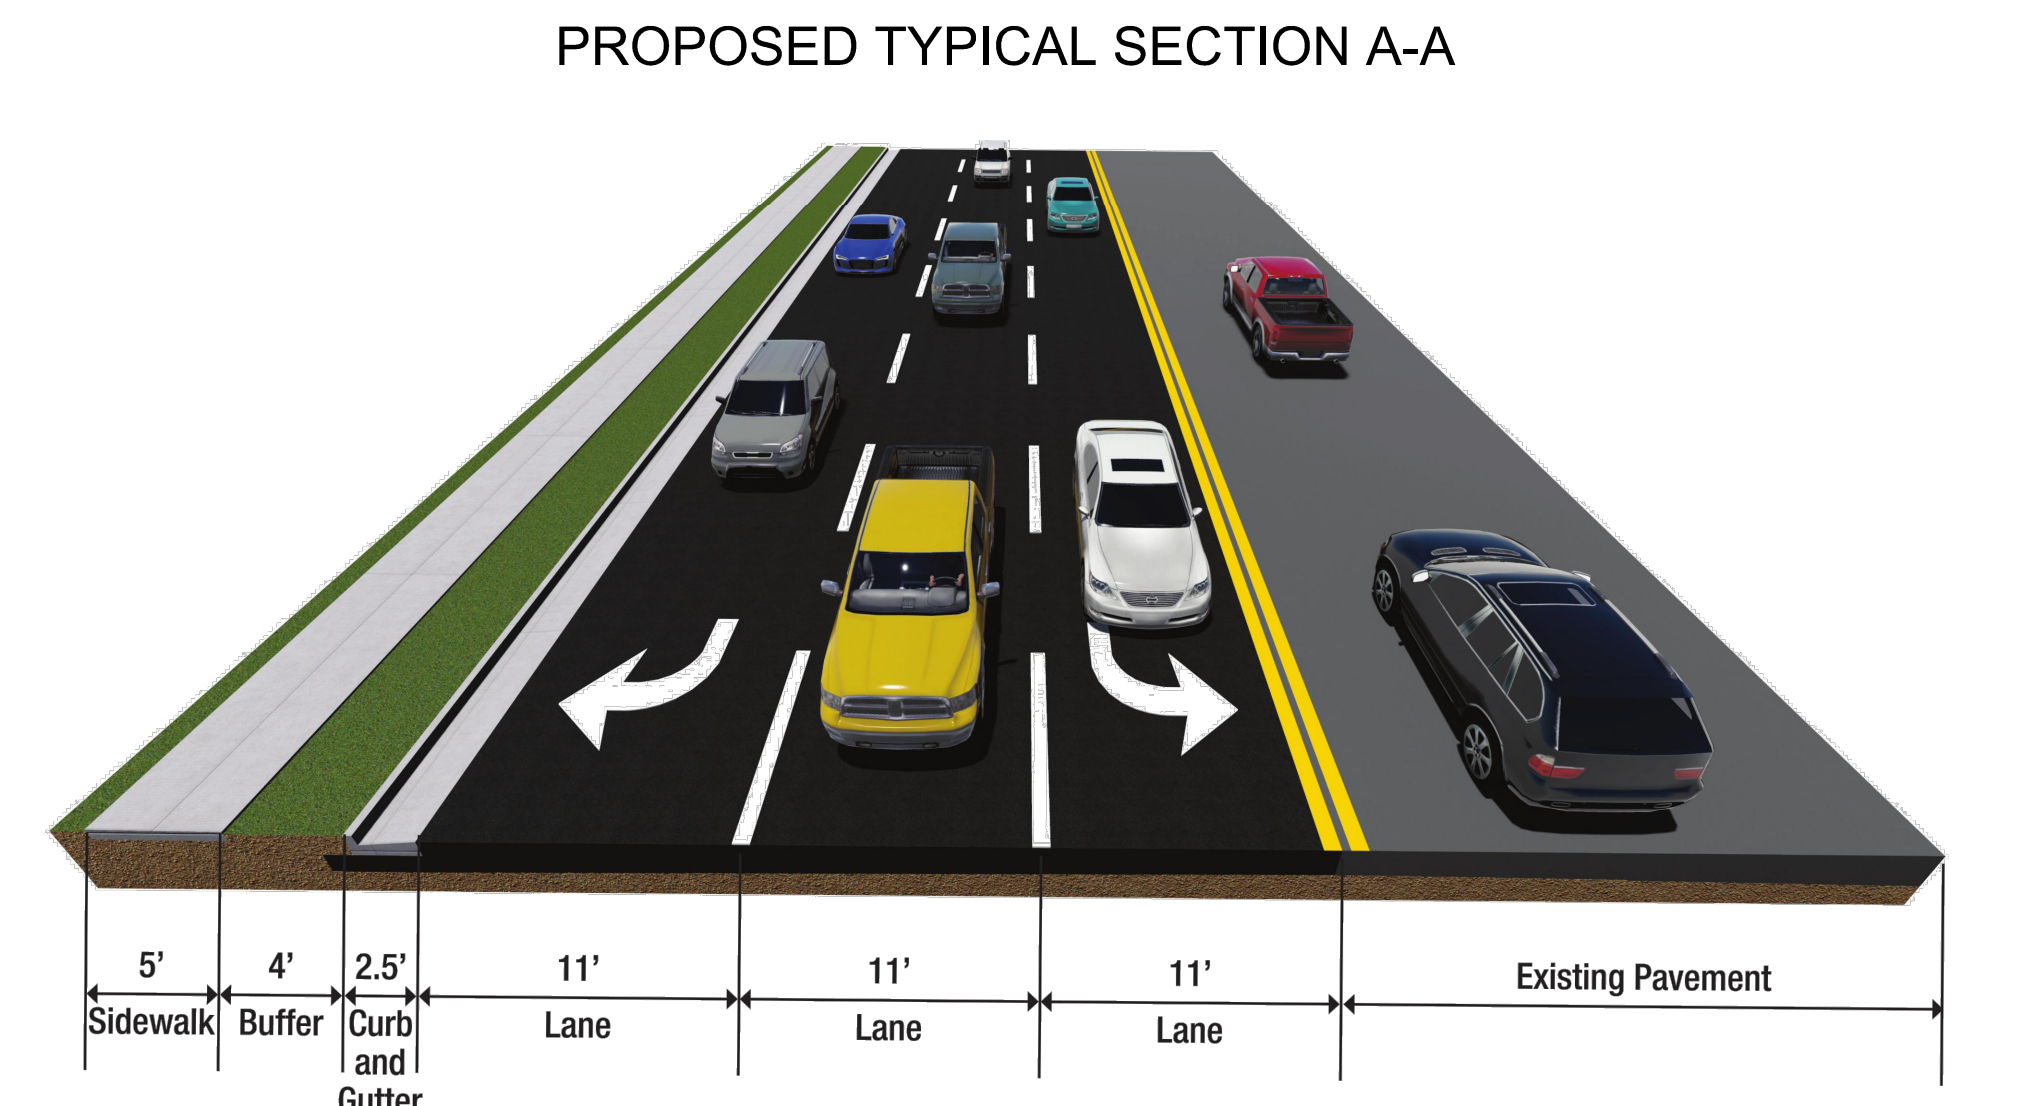


Contact Information


Seyed Nabavi
Project Manager
Fairfax County Department of Transportation
4050 Legato Road
Fairfax, VA 22033

Comments may also be sent to:
Seyed.Nabavi@fairfaxcounty.gov

Prepared By:
Kimley»Horn

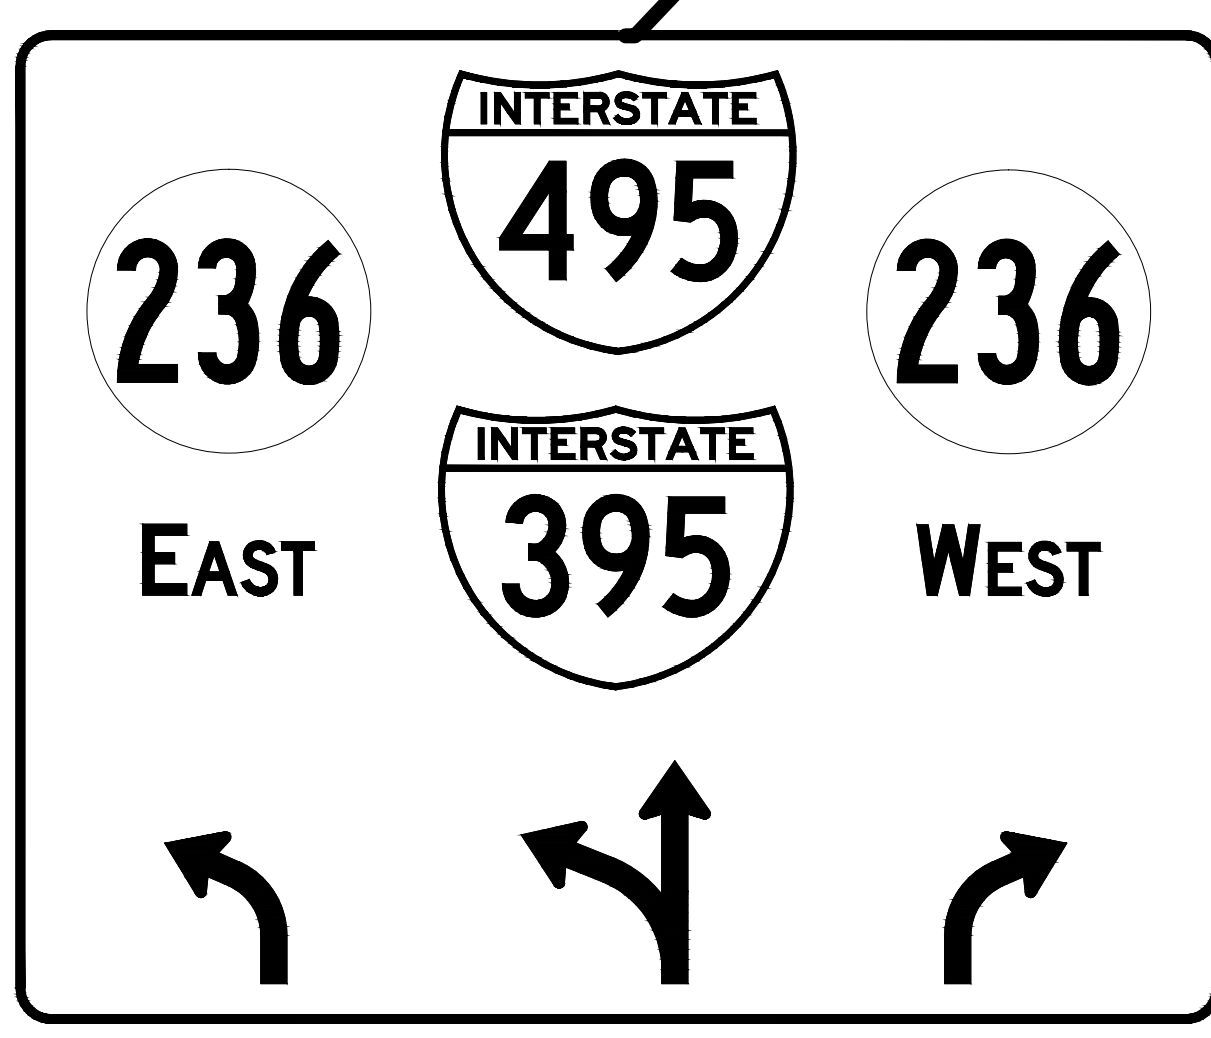

SIGN OPTION A

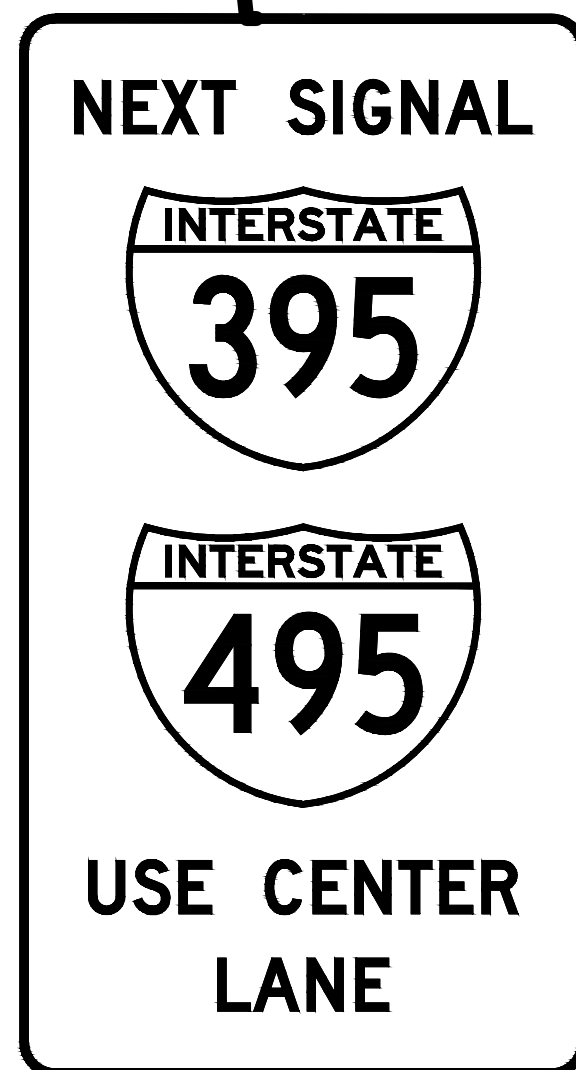

SIGN OPTION B

Project Name: N. Beauregard Street at N. Chambliss Street Intersection Improvements
Project Number: 5G25-059-003
Fund Number: 300-C30050

These plans are unfinished and unapproved and are not to be used for any type of construction or the acquisition of right of way. Additional easements for utility relocations may be required beyond the proposed right of way shown on these plans.

Imagery Courtesy of the Esri, DigitalGlobe, GeoEye, Earthstar Geographics, CNES/Airbus DS, USDA, USGS, AEX, Getmapping, Aerogrid, IGN, IGP, swisstopo, and the GIS User Community.