


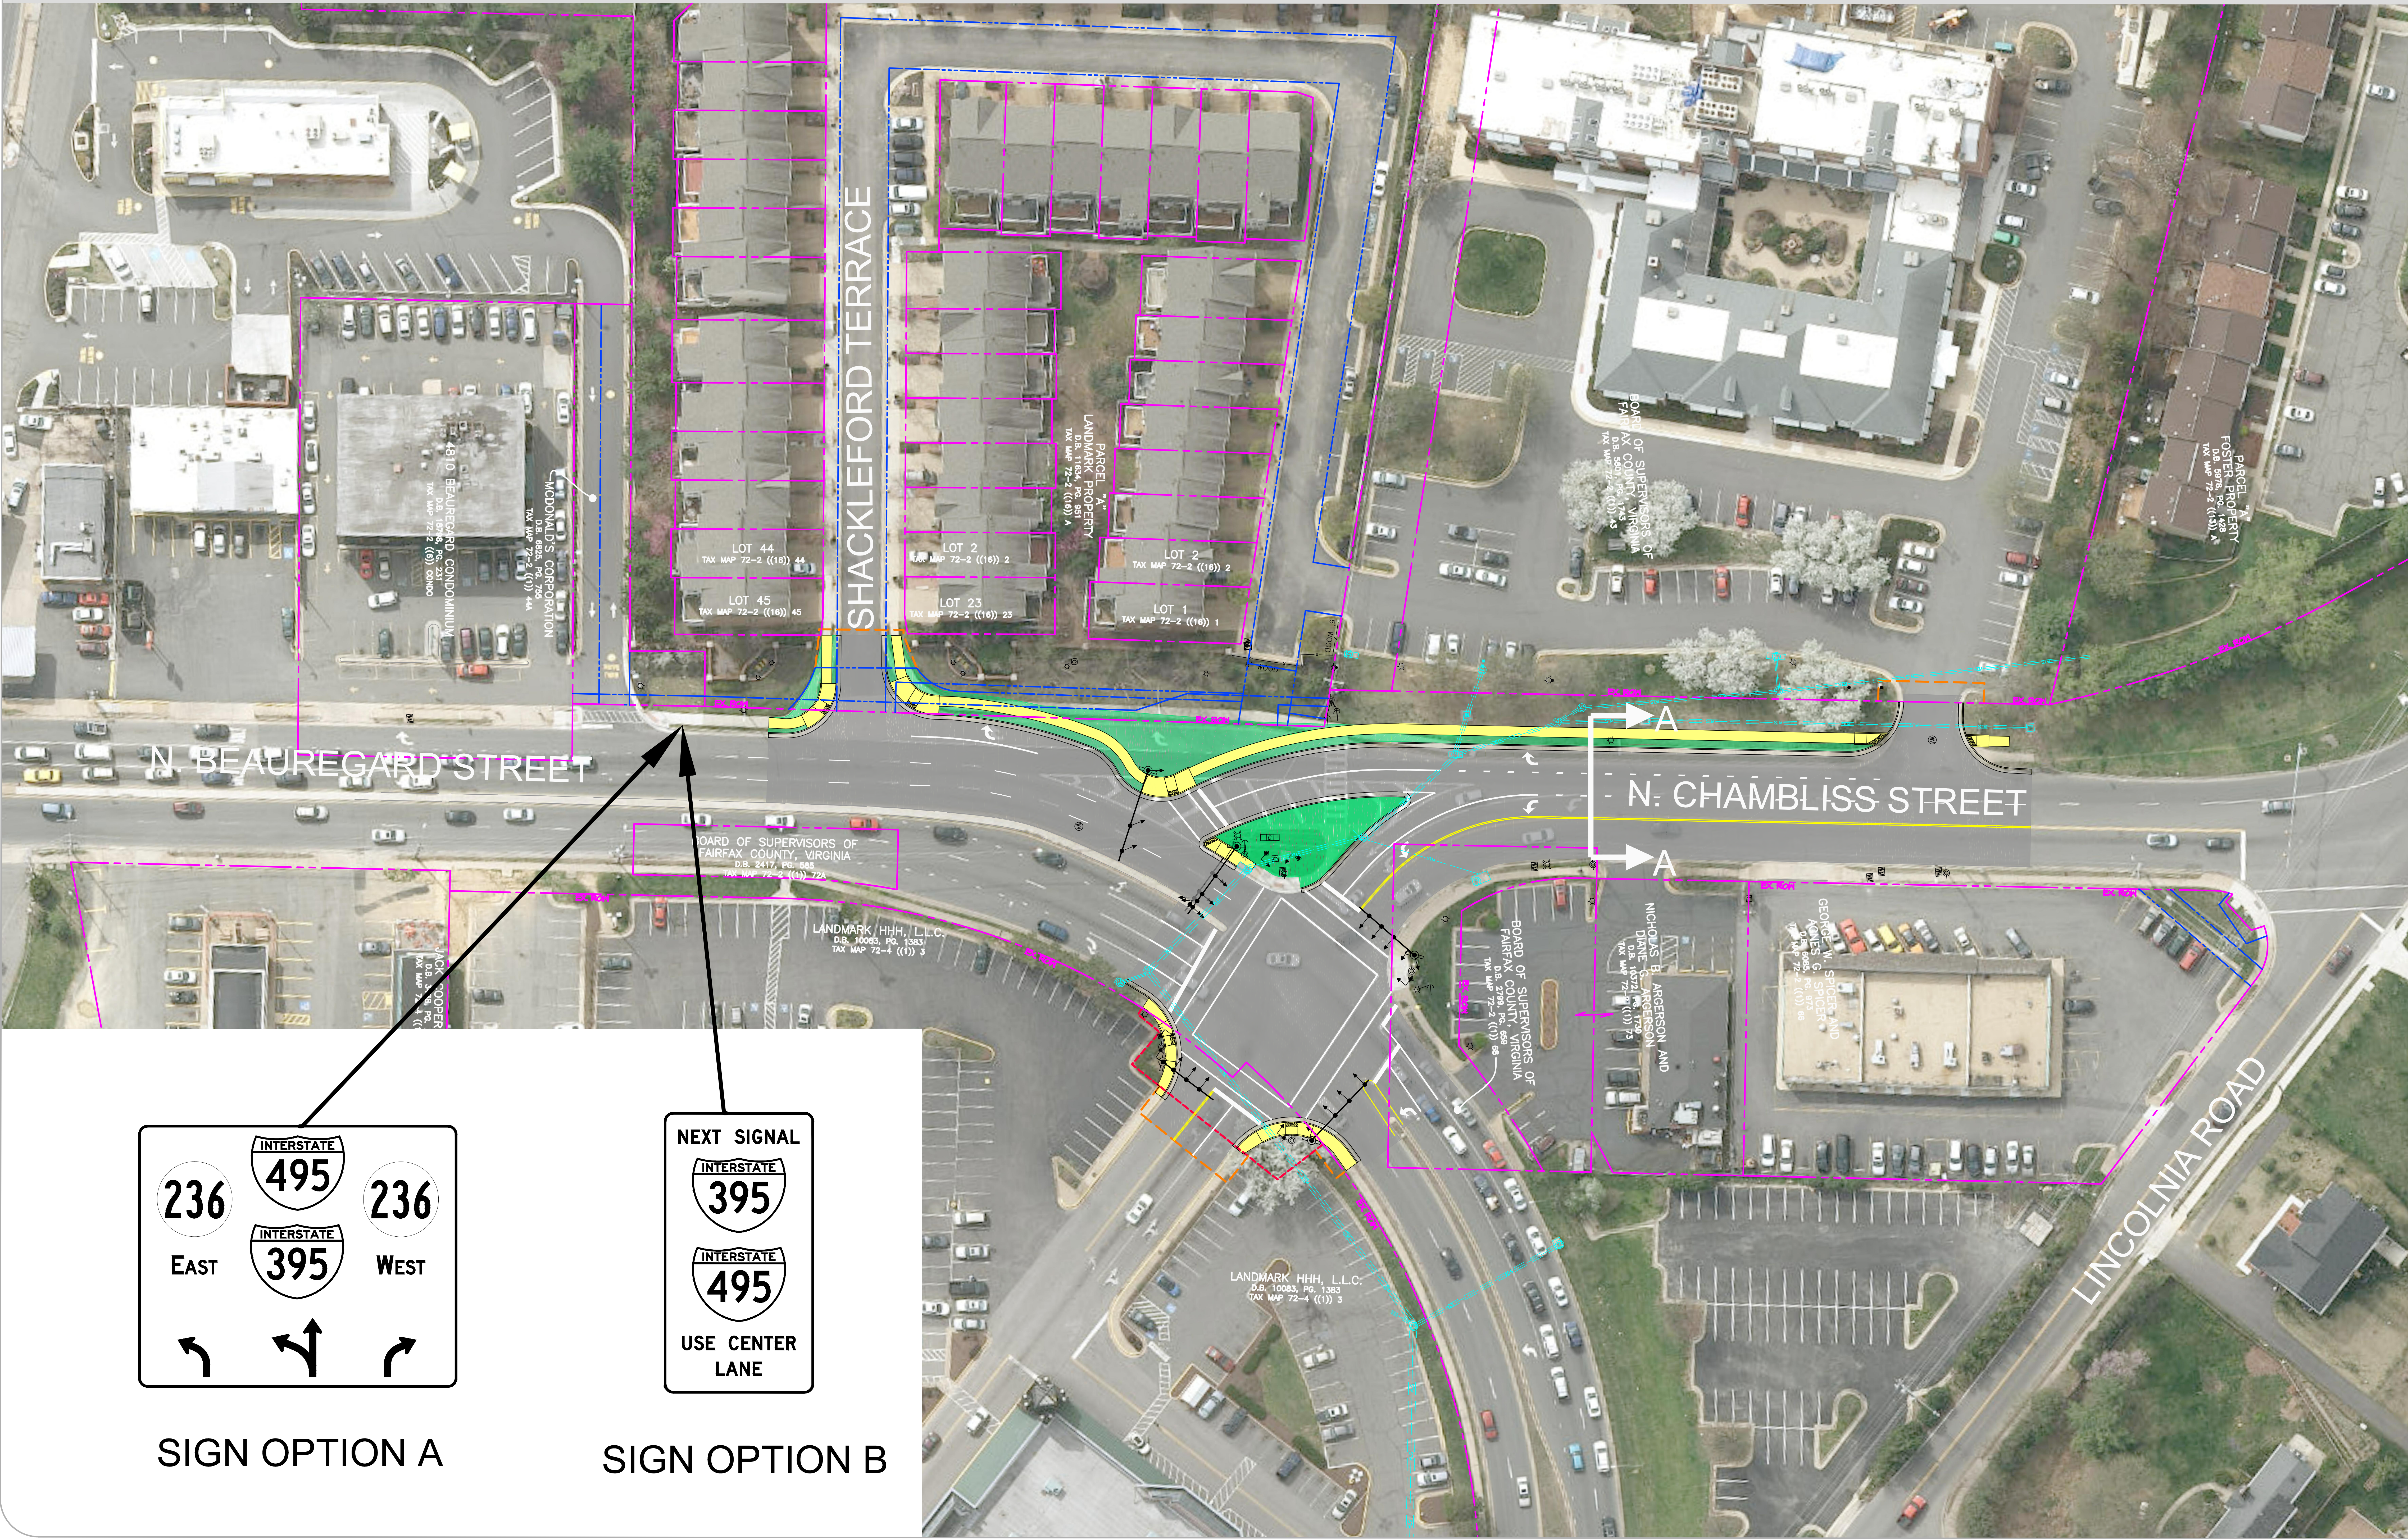


Public Meeting Scenario 3

N. Beauregard Street At N. Chambliss Street Intersection Improvements



Project Location

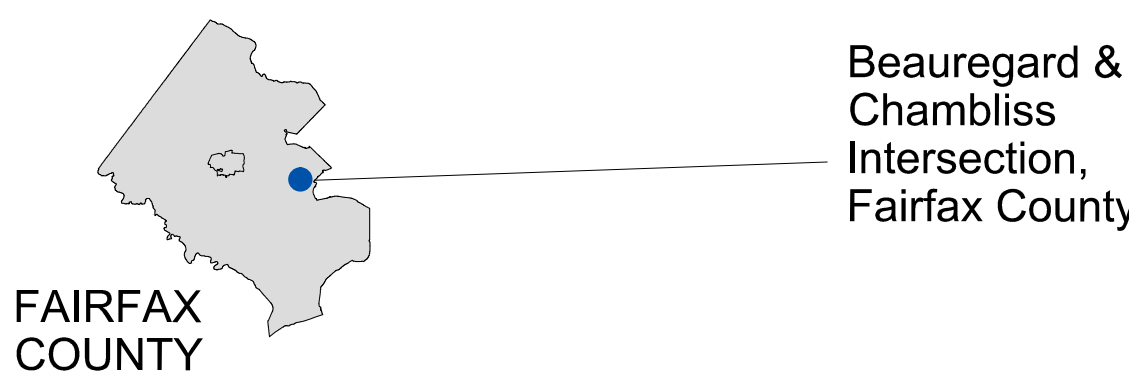


North Arrow & Scale



Legend

- Proposed Grass
- Proposed Sidewalk
- Proposed Pavement
- Proposed Signal Equipment
- Existing Right of Way
- Proposed Permanent Easement
- Proposed Temp. Construction Easement
- Existing Easement

PROPOSED TYPICAL SECTION A-A

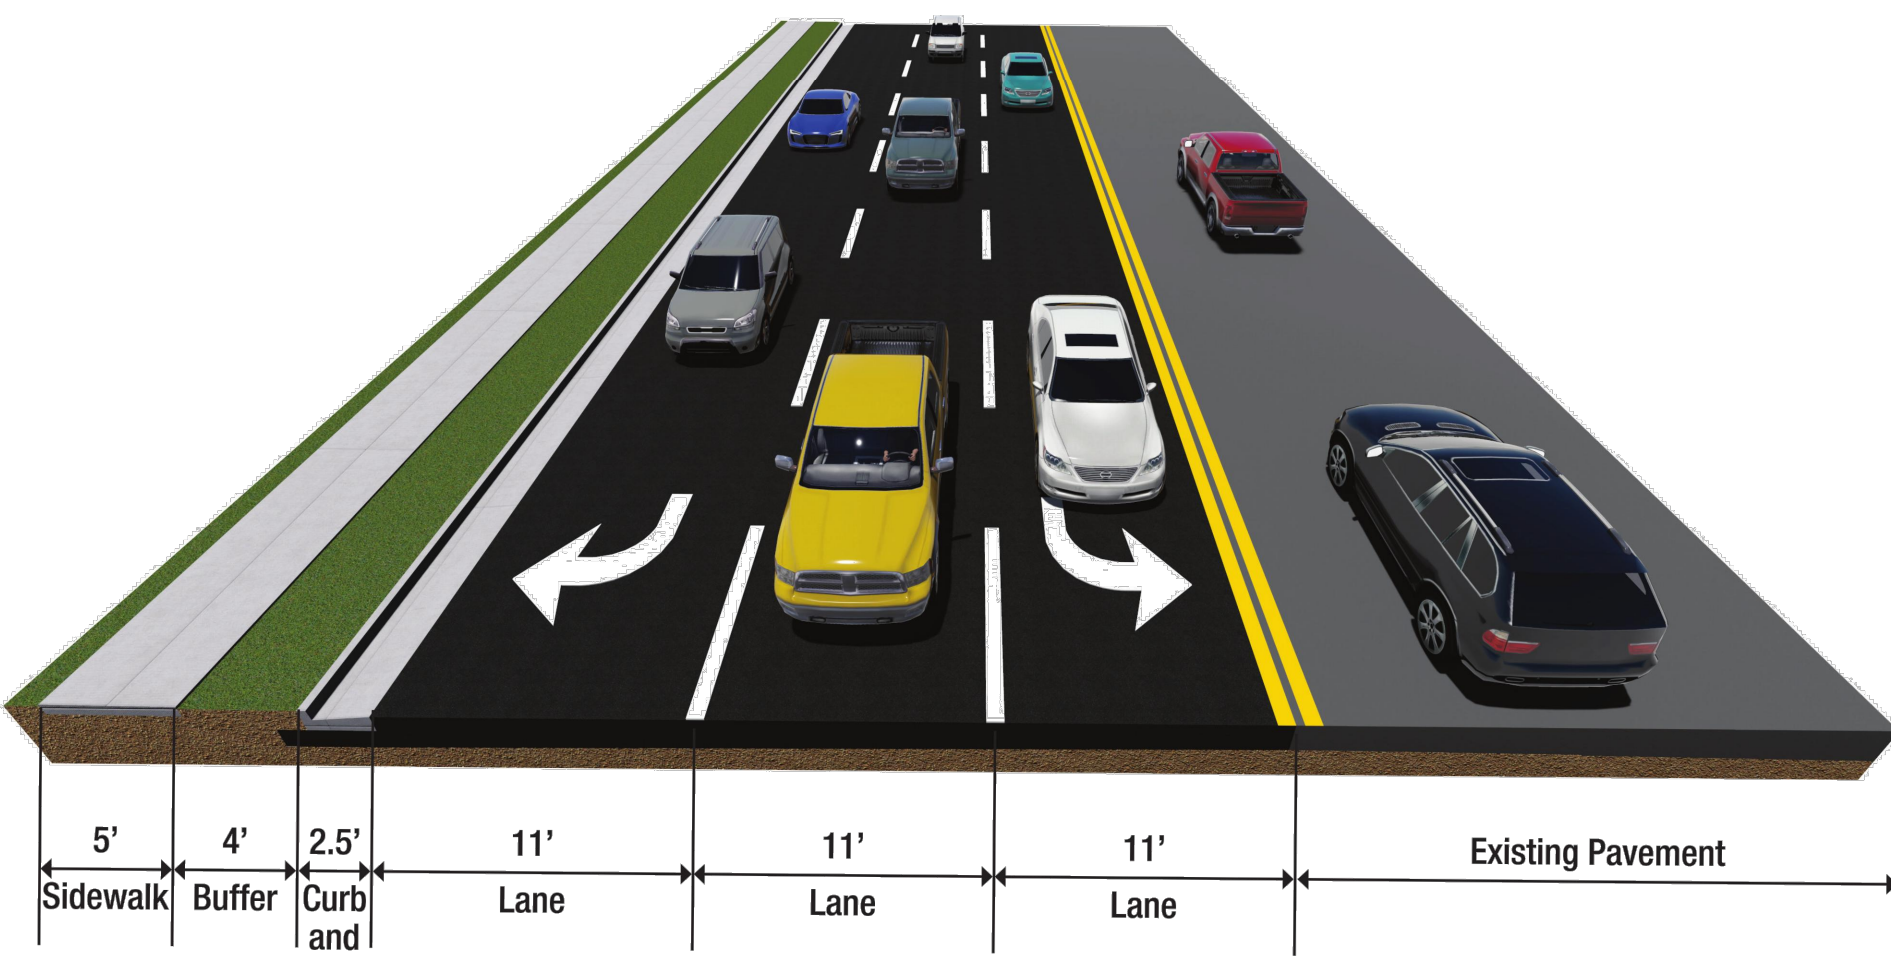


Contact Information

Seyed Nabavi
Project Manager
Fairfax County Department of Transportation
4050 Legato Road
Fairfax, VA 22033


Comments may also be sent to:
Seyed.Nabavi@fairfaxcounty.gov

Prepared By:

Kimley»Horn

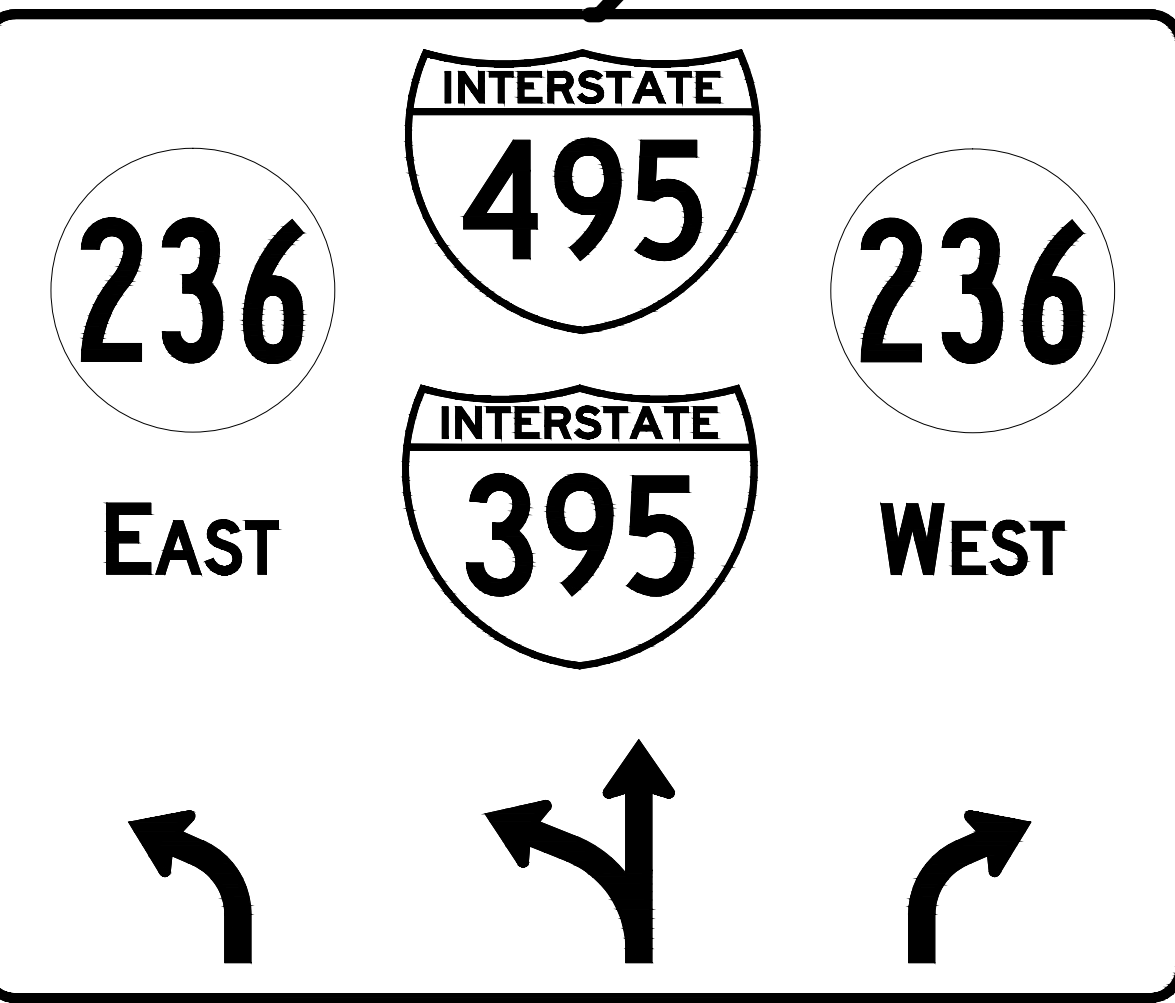

SIGN OPTION A

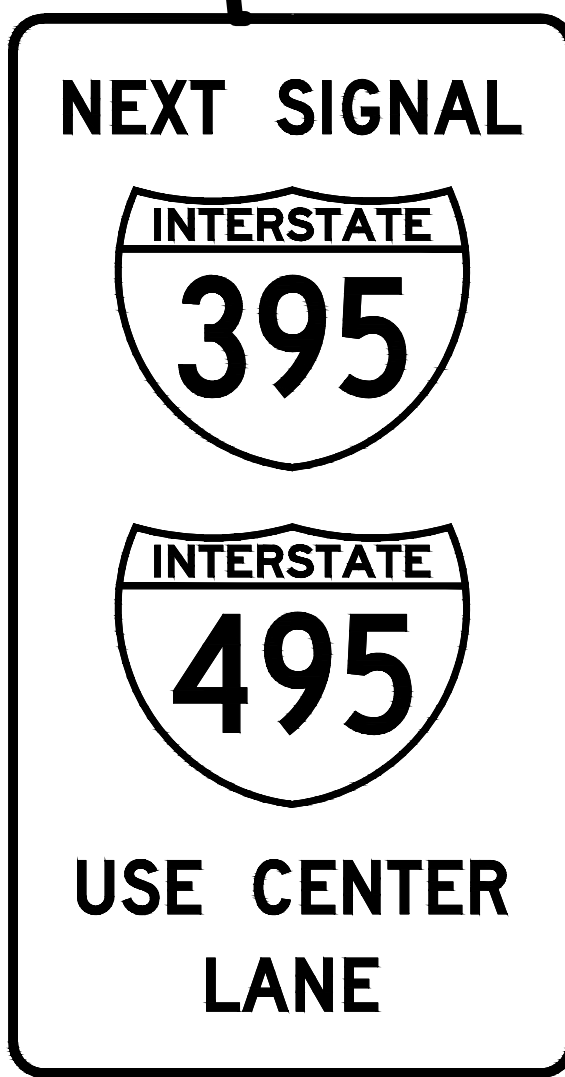

SIGN OPTION B