



Plan Overview


Little River Turnpike Walkway (Eastbound) - From Hillbrook Drive to Little River Run Drive







Project Location



North Arrow & Scale

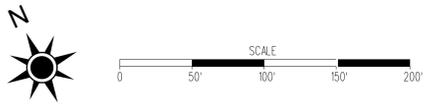

Legend

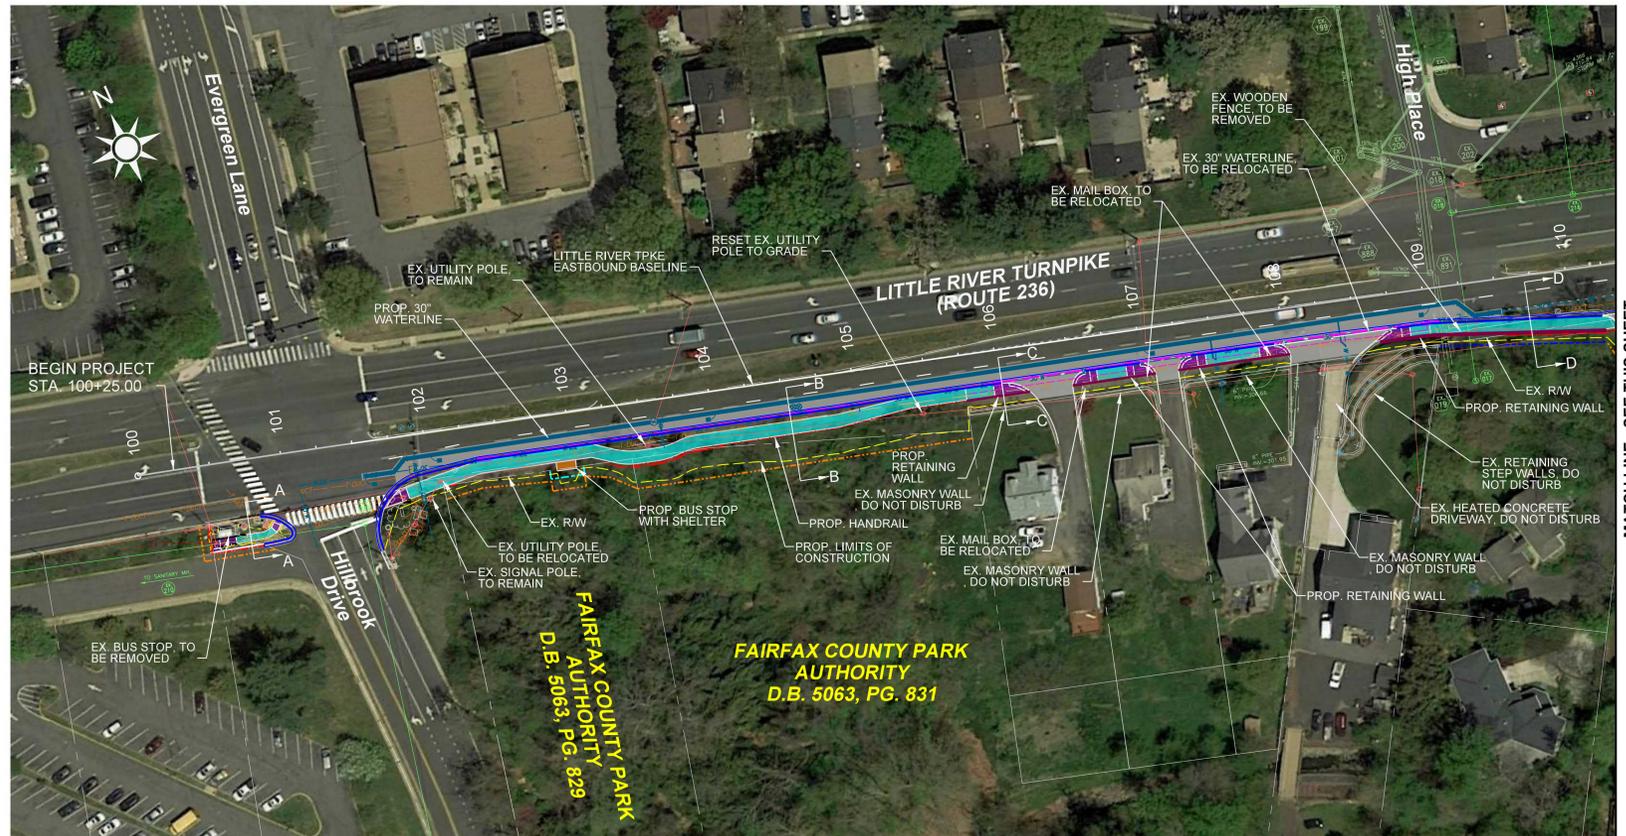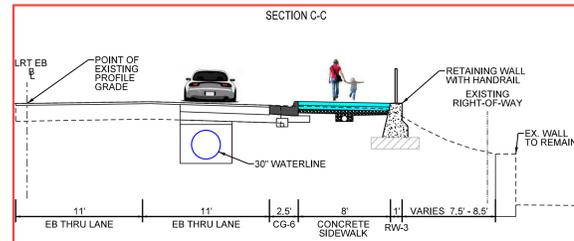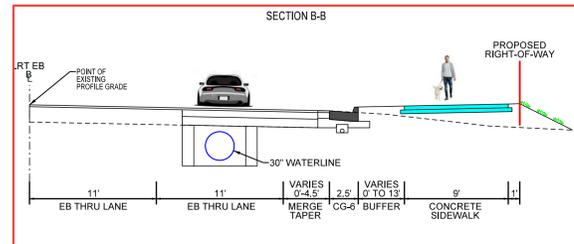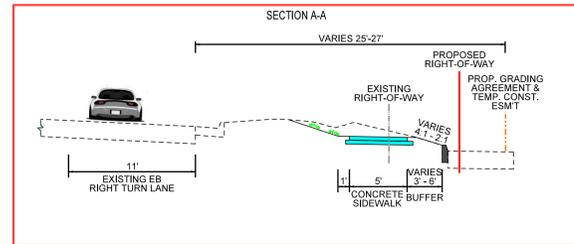

Contact Information

Francesco Lauretli
Project Manager
Fairfax County Department of Transportation
Transportation Design Division
4050 Legato Road, Suite 400
Fairfax, Virginia 22033-2895

Comments may be sent:

Online:

Email:

In Writing:

Via Phone: Call FCDOT at 703-877-5730; TTY 711.

Little River Turnpike Walkway (Eastbound)
Fairfax County, Virginia

Project Number: 5G25-060-044
Fund Number: 300-C30050

These plans are unfinished and unapproved and are not to be used for any type of construction or the acquisition of right of way. Additional easements for utility relocations may be required beyond the proposed right-of-way shown on these plans.

Imagery Courtesy of Google Earth, dated 3/2020.

