


PROJECT MANAGER MARK VANZANDI, (703) 877-5600 -- TDD of Fairfax County
SURVEYED BY, DATE FAIRFAX COUNTY DOT SURVEY DEPARTMENT, AUGUST 4, 2016 (703) 877-5600
DESIGN BY EMMANUEL ABRANYOS, P.E., (571) 218-1000 -- JACOBS
SUBSURFACE UTILITY BY, DATE N/A

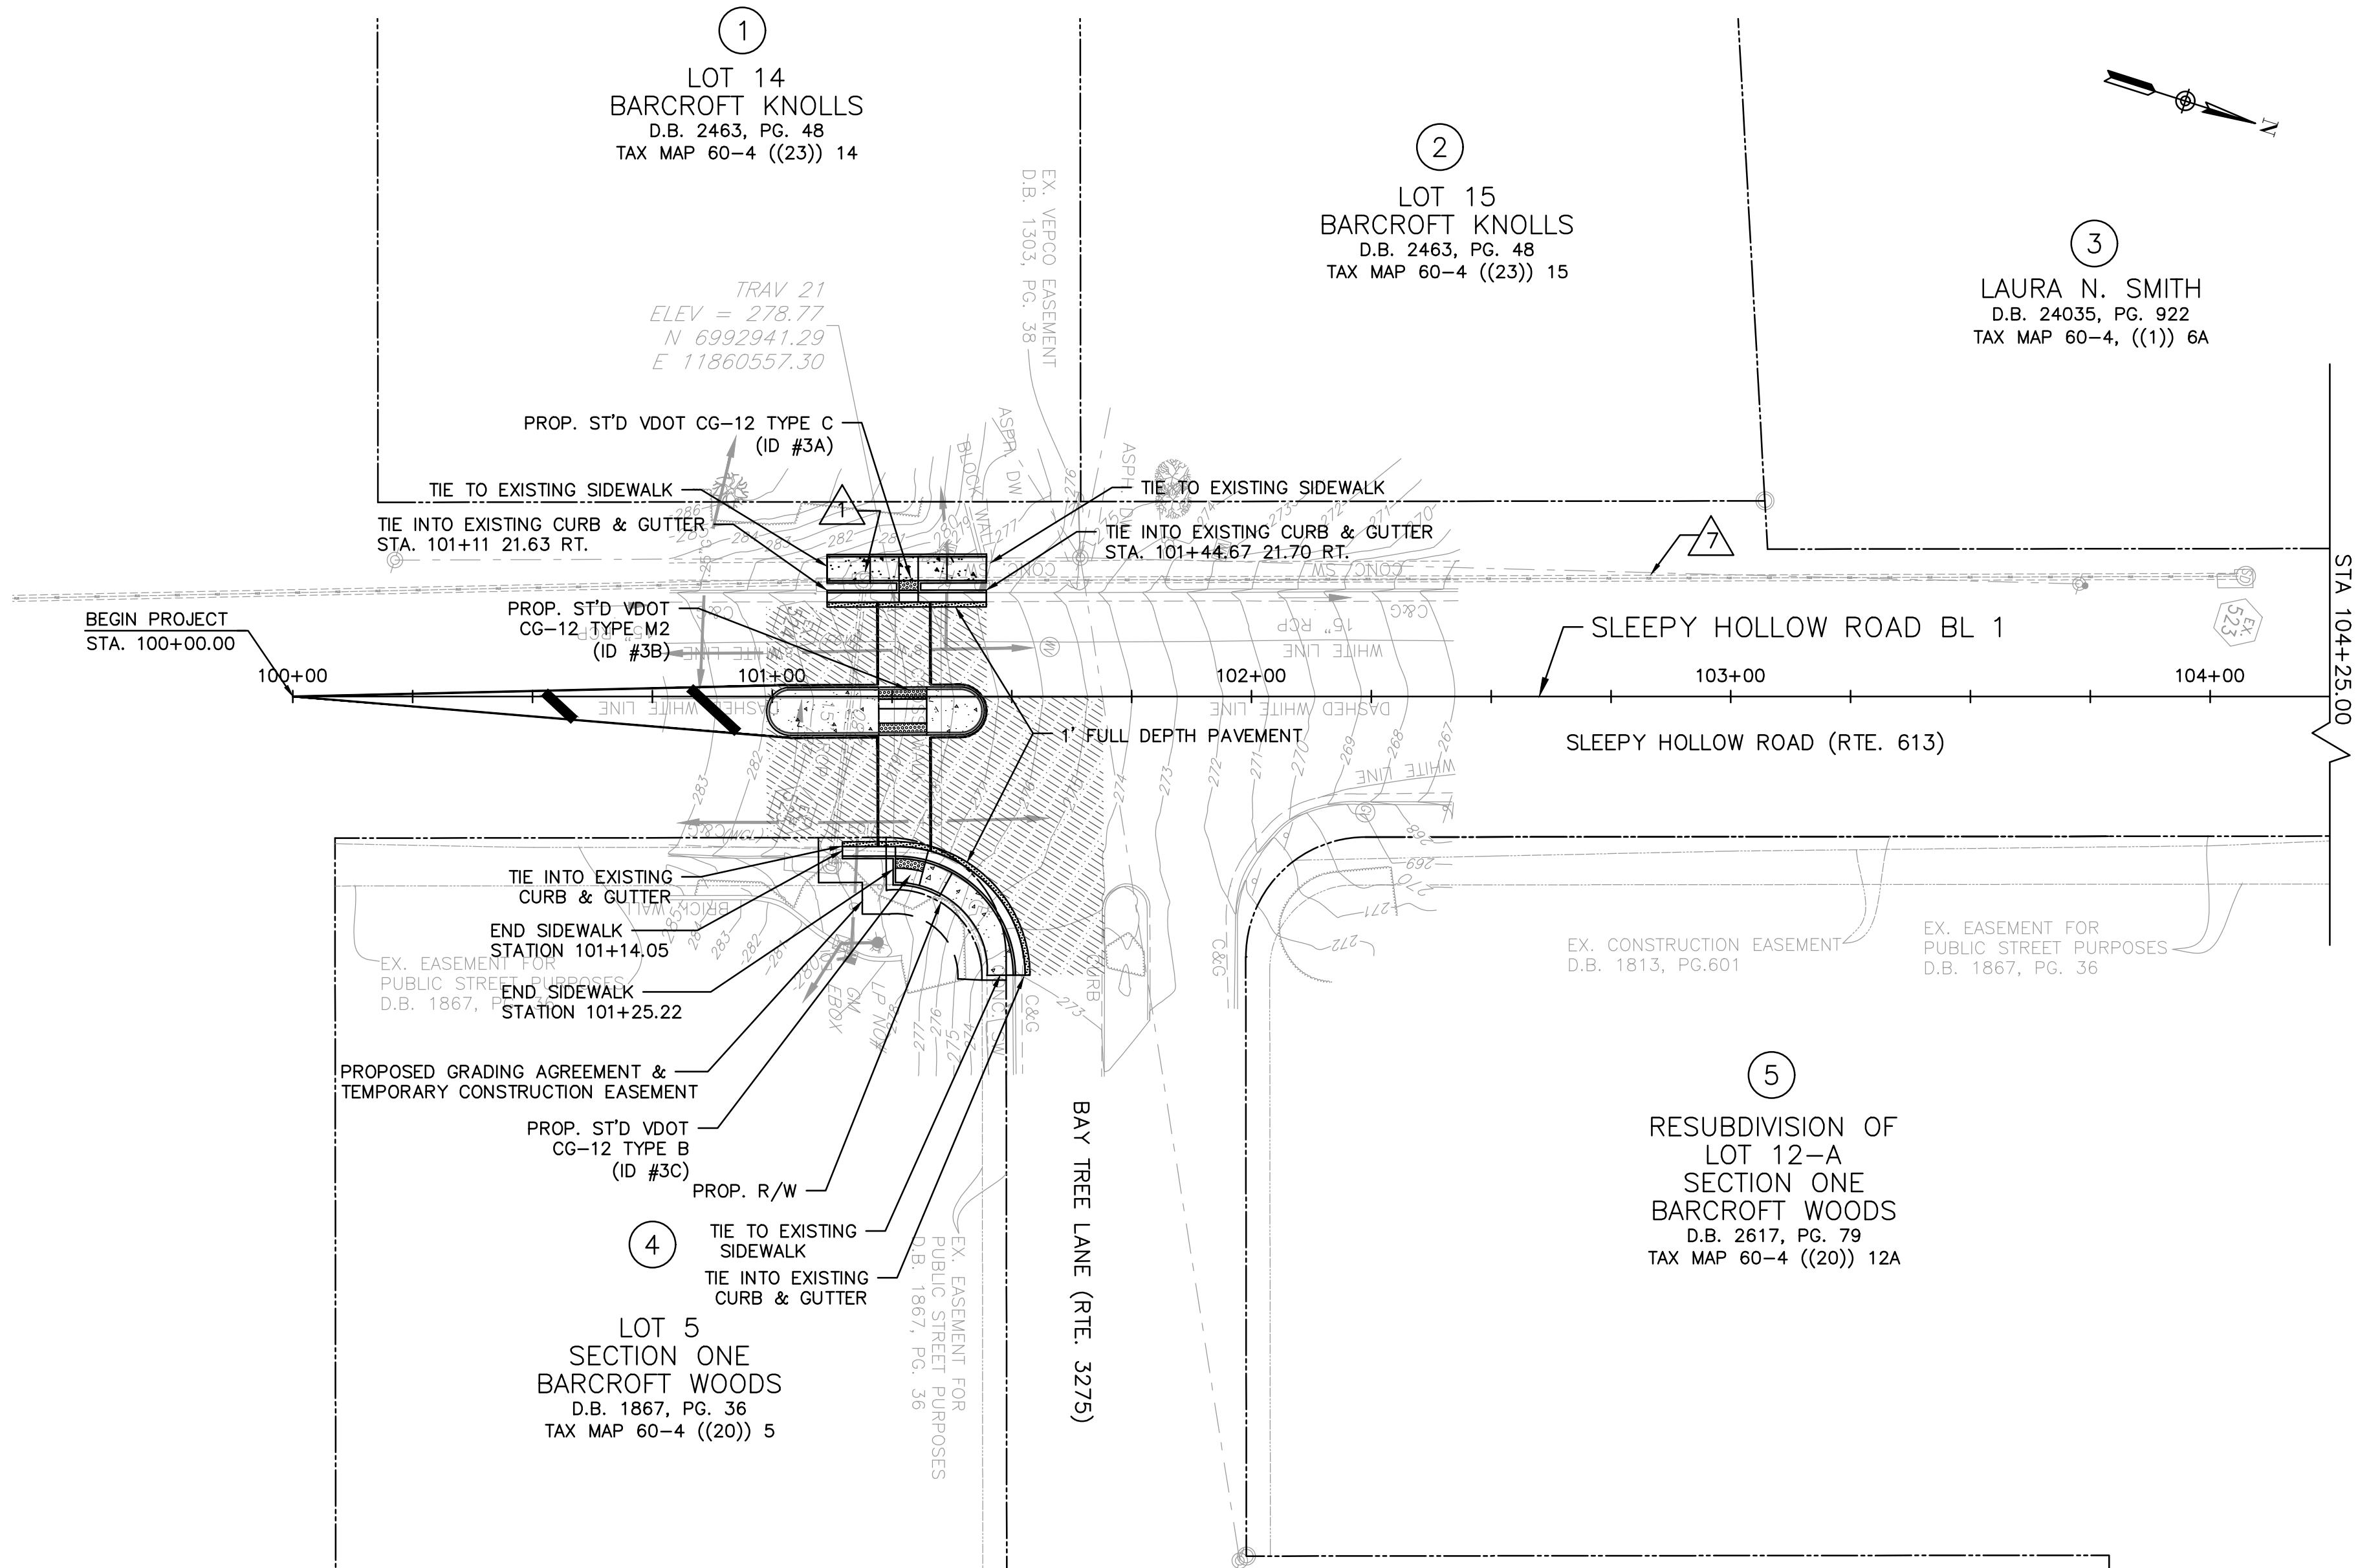

PLAN VIEW
SCALE: 1"=25'

LEGEND

CLASS A4 CONCRETE	
ASPHALT DRIVEWAY	
DETECTABLE WARNING SURFACE	
MILL AND OVERLAY	
FULL DEPTH PAVEMENT	
PROP. R/W	
PROP. TEMP. CONST. EASEMENT	

DENOTES CONSTRUCTION LIMITS IN CUTS
 DENOTES CONSTRUCTION LIMITS IN FILLS

DRAINAGE LEGEND

- DRAINAGE TOP TO BE ADJUSTED
- DRAINAGE STRUCTURE TO BE REMOVED
- DRAINAGE STRUCTURE TO BE ABANDONED
- DRAINAGE PIPE TO BE REMOVED
- DRAINAGE PIPE TO BE ABANDONED
- DRAINAGE STRUCTURE TO BE MODIFIED
- DRAINAGE PIPE TO BE INSPECTED

NOTES:

- VDOT SHALL MAINTAIN PROPOSED CONCRETE SIDEWALK, CURB RAMPS, AND ENTRANCE GUTTERS.
- PROPOSED CONCRETE SIDEWALK AND CURB RAMPS SHALL DRAIN TOWARDS ROADWAY AT 2% MAX CROSS SLOPE.
- CONTRACTOR SHALL FULL DEPTH SAW CUT 1' INTO EXISTING ASPHALT PAVEMENT FOR THE INSTALLATION OF CURB & GUTTER AND/OR CURB RAMPS AND REPLACE ANY DISTURBED ASPHALT PAVEMENT WITH THE PAVEMENT SECTION PROVIDED ON TYPICAL SECTION SHEET 2C OR PROVIDE THE SAME PAVEMENT SECTION THICKNESS AS THE EXISTING PAVEMENT DEPTH.
- SEE SHEET 2D(1) TO 2D(5) FOR CURB RAMP DETAILS.
- SEE EROSION AND SEDIMENT CONTROL SHEETS FOR TREE REMOVAL.

JACOBS
Buildings and Infrastructure
1100 North Glebe Road, Suite 500
Arlington, Virginia 22201

THESE PLANS ARE UNFINISHED AND
UNAPPROVED AND ARE NOT TO BE
USED FOR ANY TYPE OF CONSTRUCTION
OR THE ACQUISITION OF RIGHT OF WAY.

EMERGENCY POLICE - FIRE - RESCUE 911								
FAIRFAX COUNTY, VIRGINIA								
DEPARTMENT OF PUBLIC WORKS AND ENVIRONMENTAL SERVICES								
UTILITIES DESIGN & CONSTRUCTION DIVISION								
12000 GOVERNMENT CENTER PARKWAY, SUITE 463 FAIRFAX, VA., 22035-0052								
R							OFFICE OF CAPITAL FACILITIES 703-324-5800	
E								
V								
I								
S								
I						SLEEPY HOLLOW ROAD WALKWAYS PLAN SHEET		
O								
N						CONTRACT NO. PROJECT NO. 2G40-088-028		
S	Δ#	DESCRIPTION	BY	APPROVED	DATE	SCALE AS SHOWN	DESIGNED: E. ABRANYOS DRAFTED: A. PASCARELLI CHECKED: A. FARYAR	SHEET 3