
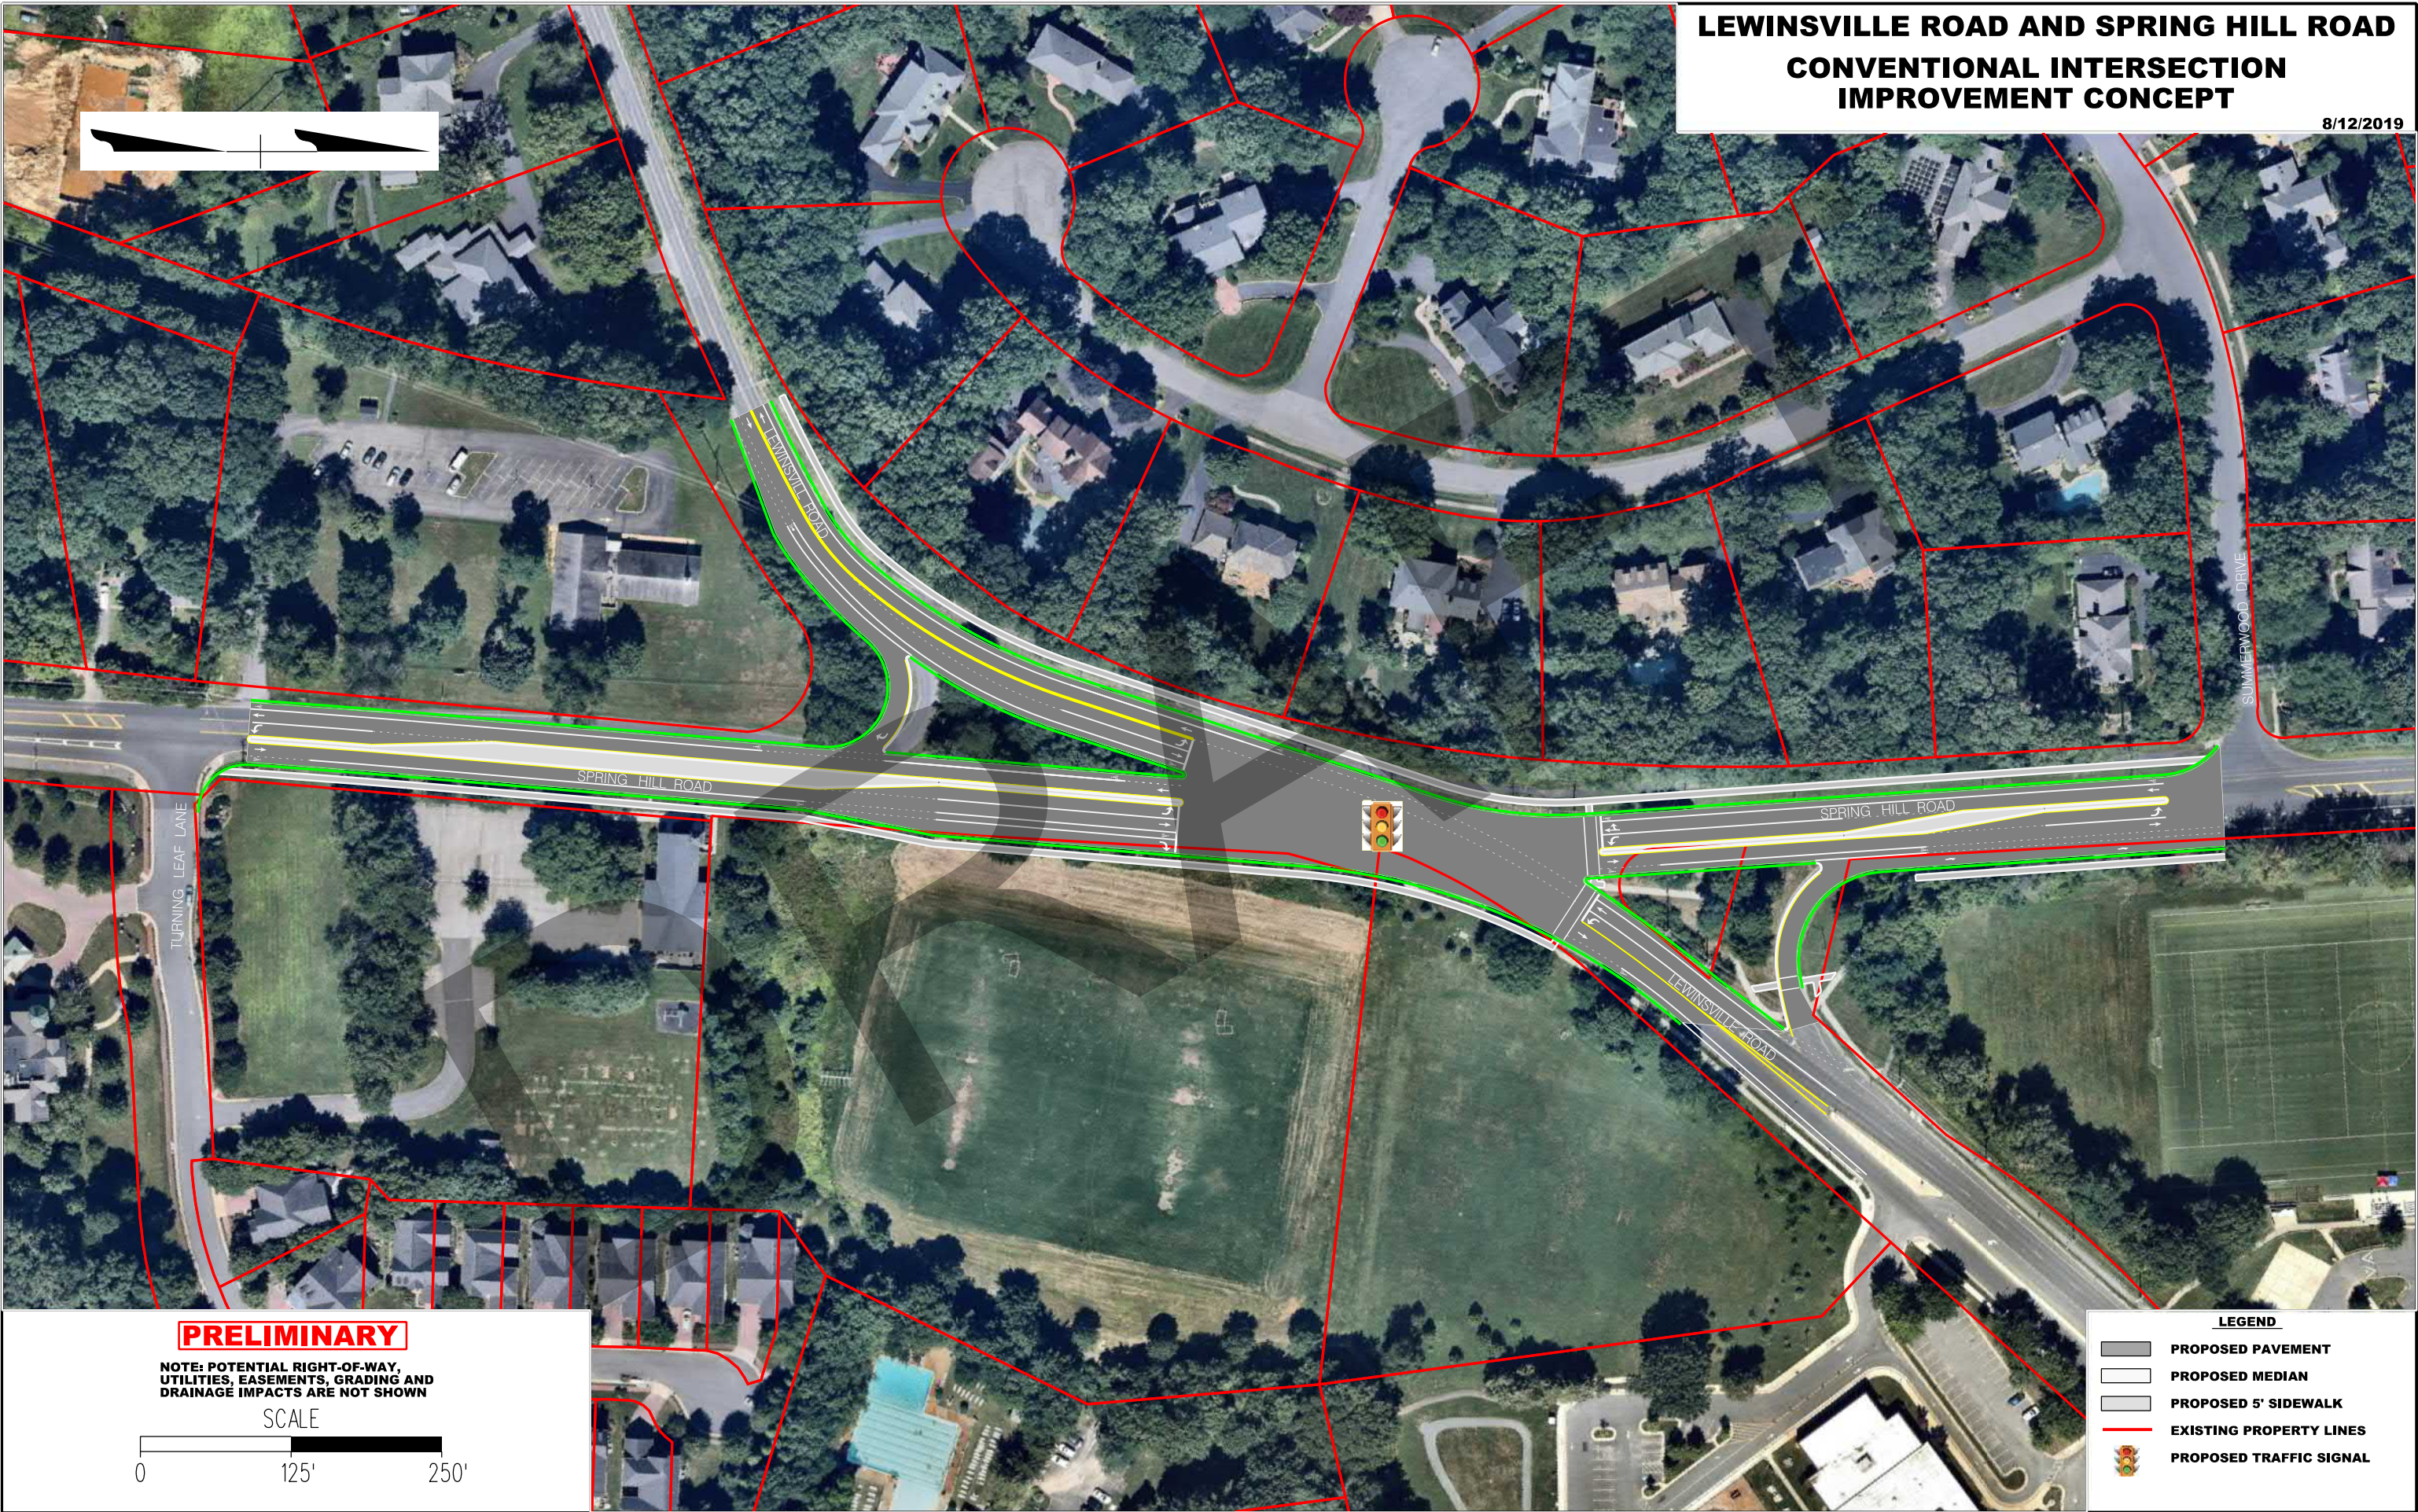


**LEWINSVILLE ROAD AND SPRING HILL ROAD
CONVENTIONAL INTERSECTION
IMPROVEMENT CONCEPT**


8/12/2019

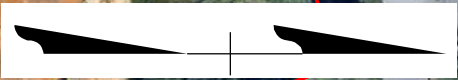

PRELIMINARY

NOTE: POTENTIAL RIGHT-OF-WAY,
UTILITIES, EASEMENTS, GRADING AND
DRAINAGE IMPACTS ARE NOT SHOWN

SCALE

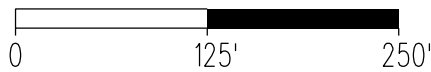


LEGEND

- PROPOSED PAVEMENT
- PROPOSED MEDIAN
- PROPOSED 5' SIDEWALK
- EXISTING PROPERTY LINES
- PROPOSED TRAFFIC SIGNAL

**LEWINSVILLE ROAD AND SPRING HILL ROAD
OFFSET T- INTERSECTION
IMPROVEMENT CONCEPT**


8/12/2019

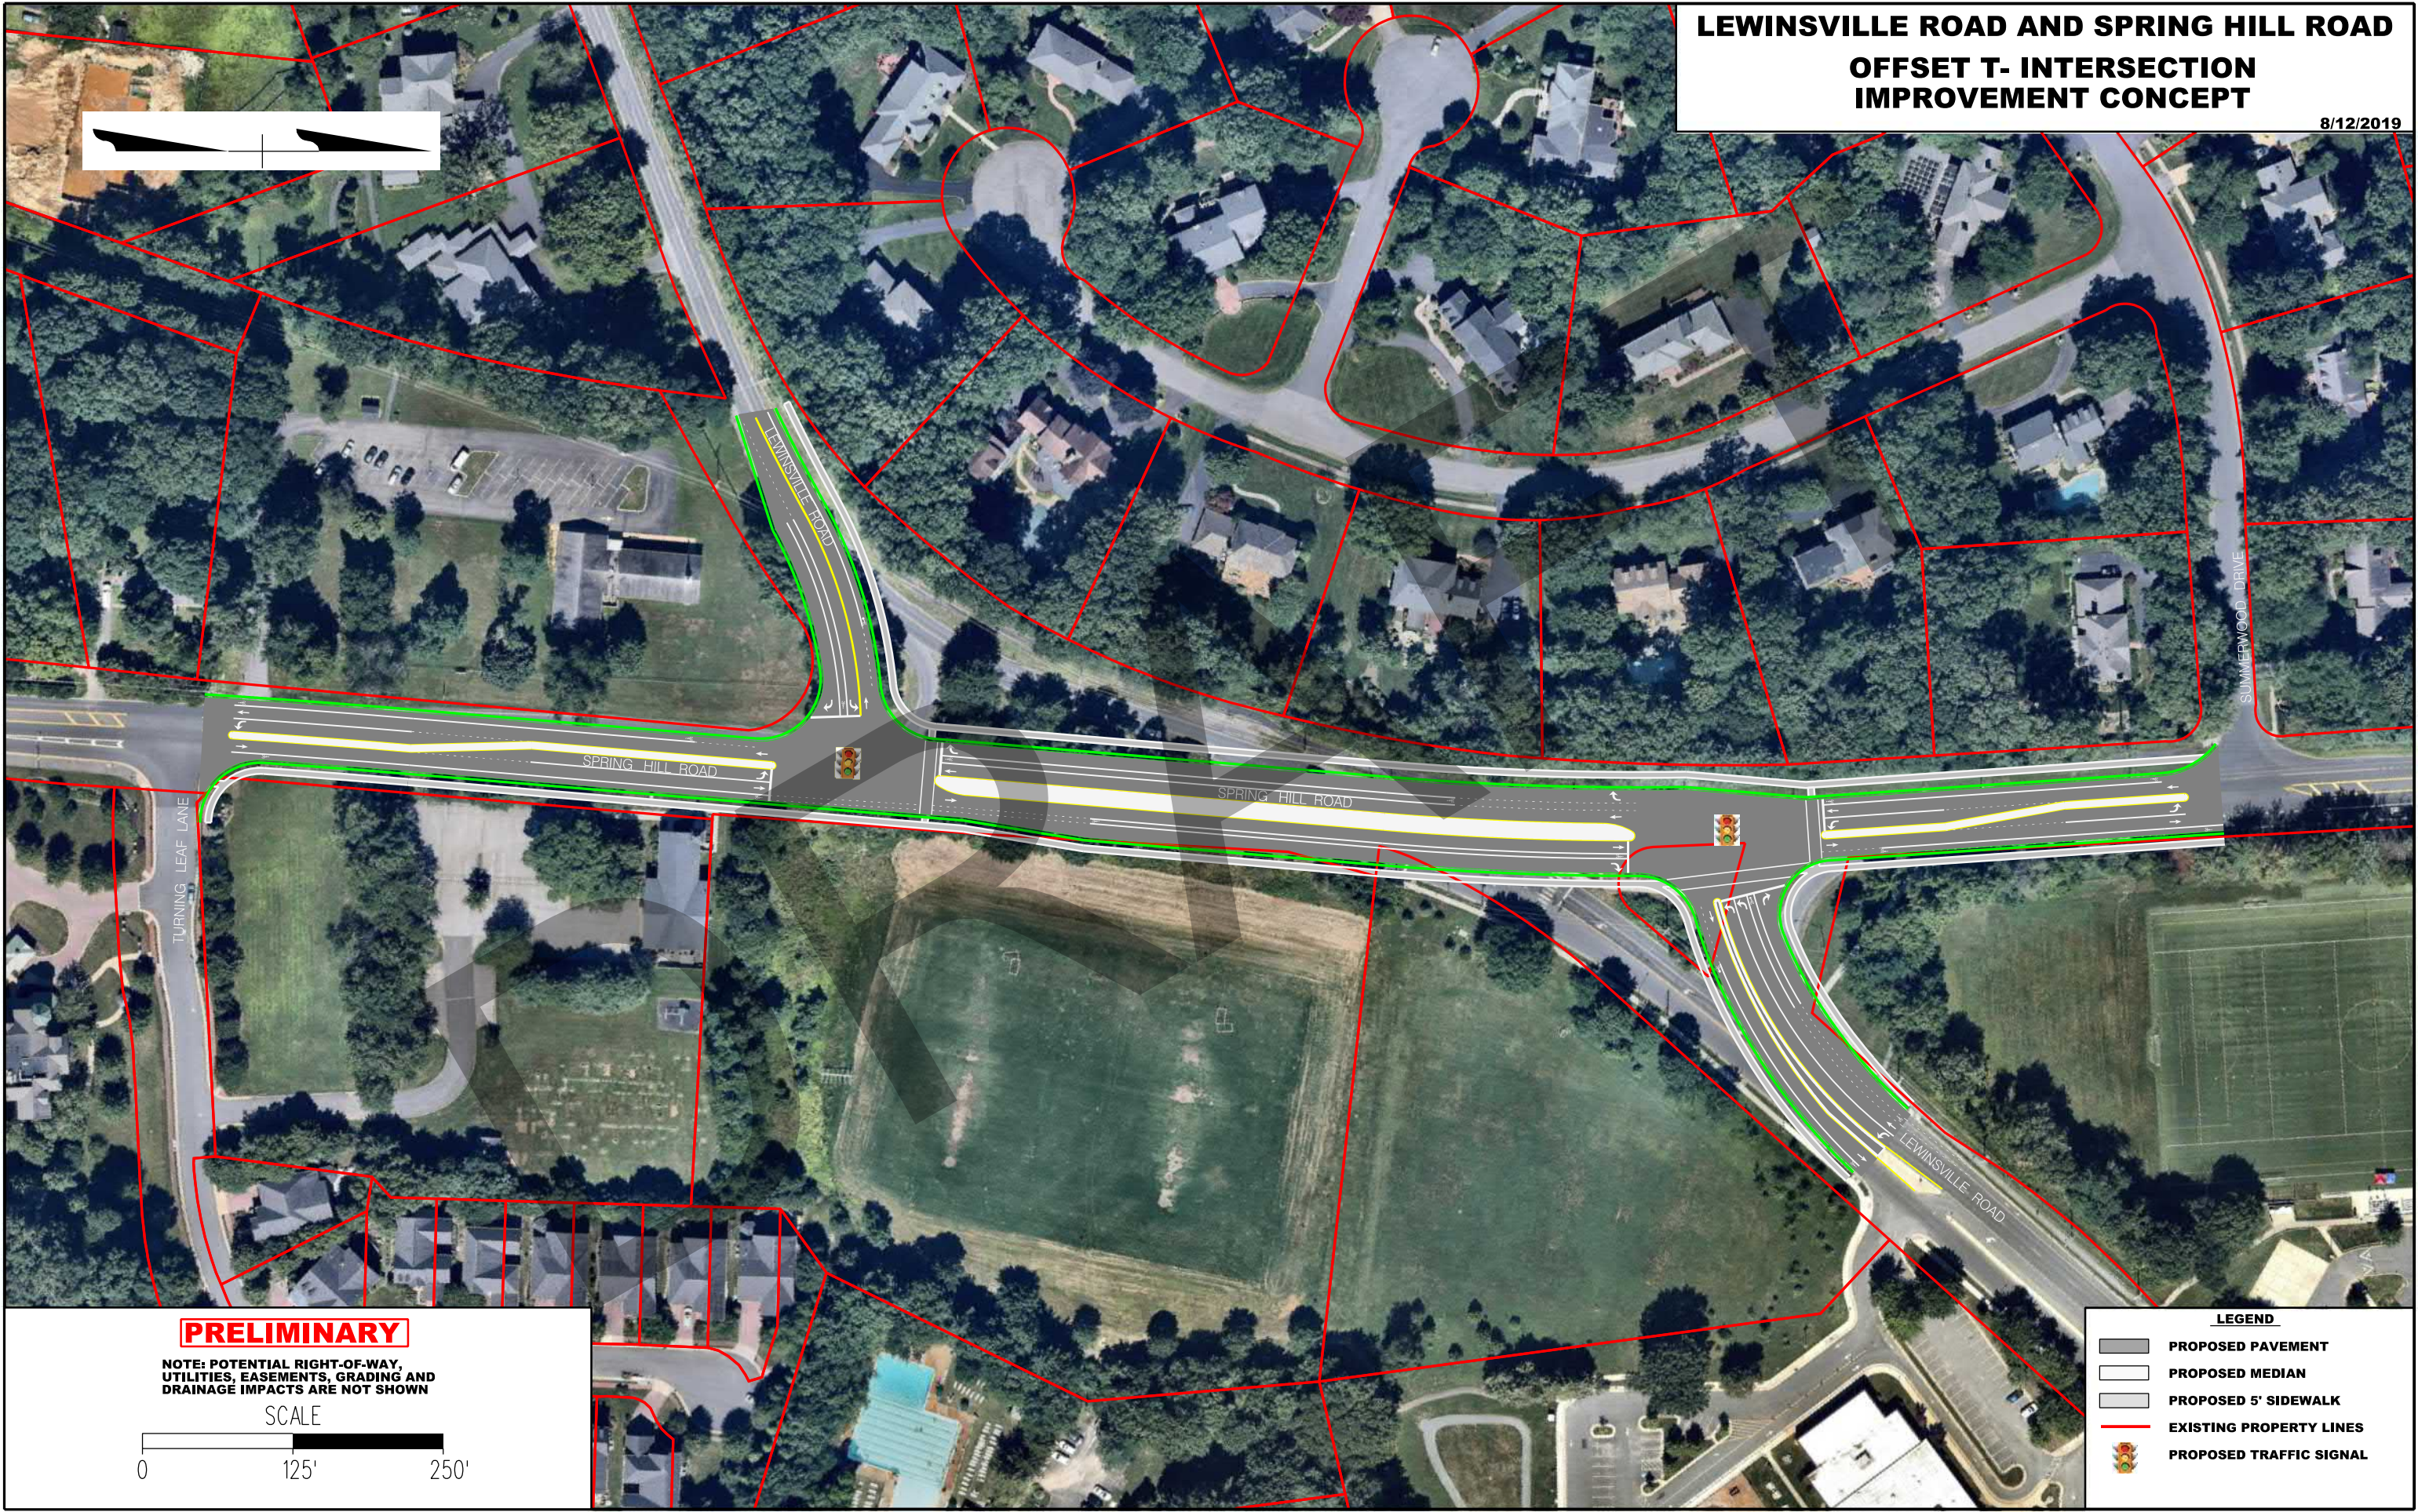

PRELIMINARY

NOTE: POTENTIAL RIGHT-OF-WAY,
UTILITIES, EASEMENTS, GRADING AND
DRAINAGE IMPACTS ARE NOT SHOWN

SCALE

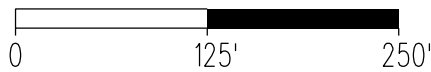

LEGEND

- PROPOSED PAVEMENT
- PROPOSED MEDIAN
- PROPOSED 5' SIDEWALK
- EXISTING PROPERTY LINES
- PROPOSED TRAFFIC SIGNAL