


Wiehle Avenue

Alternative 3

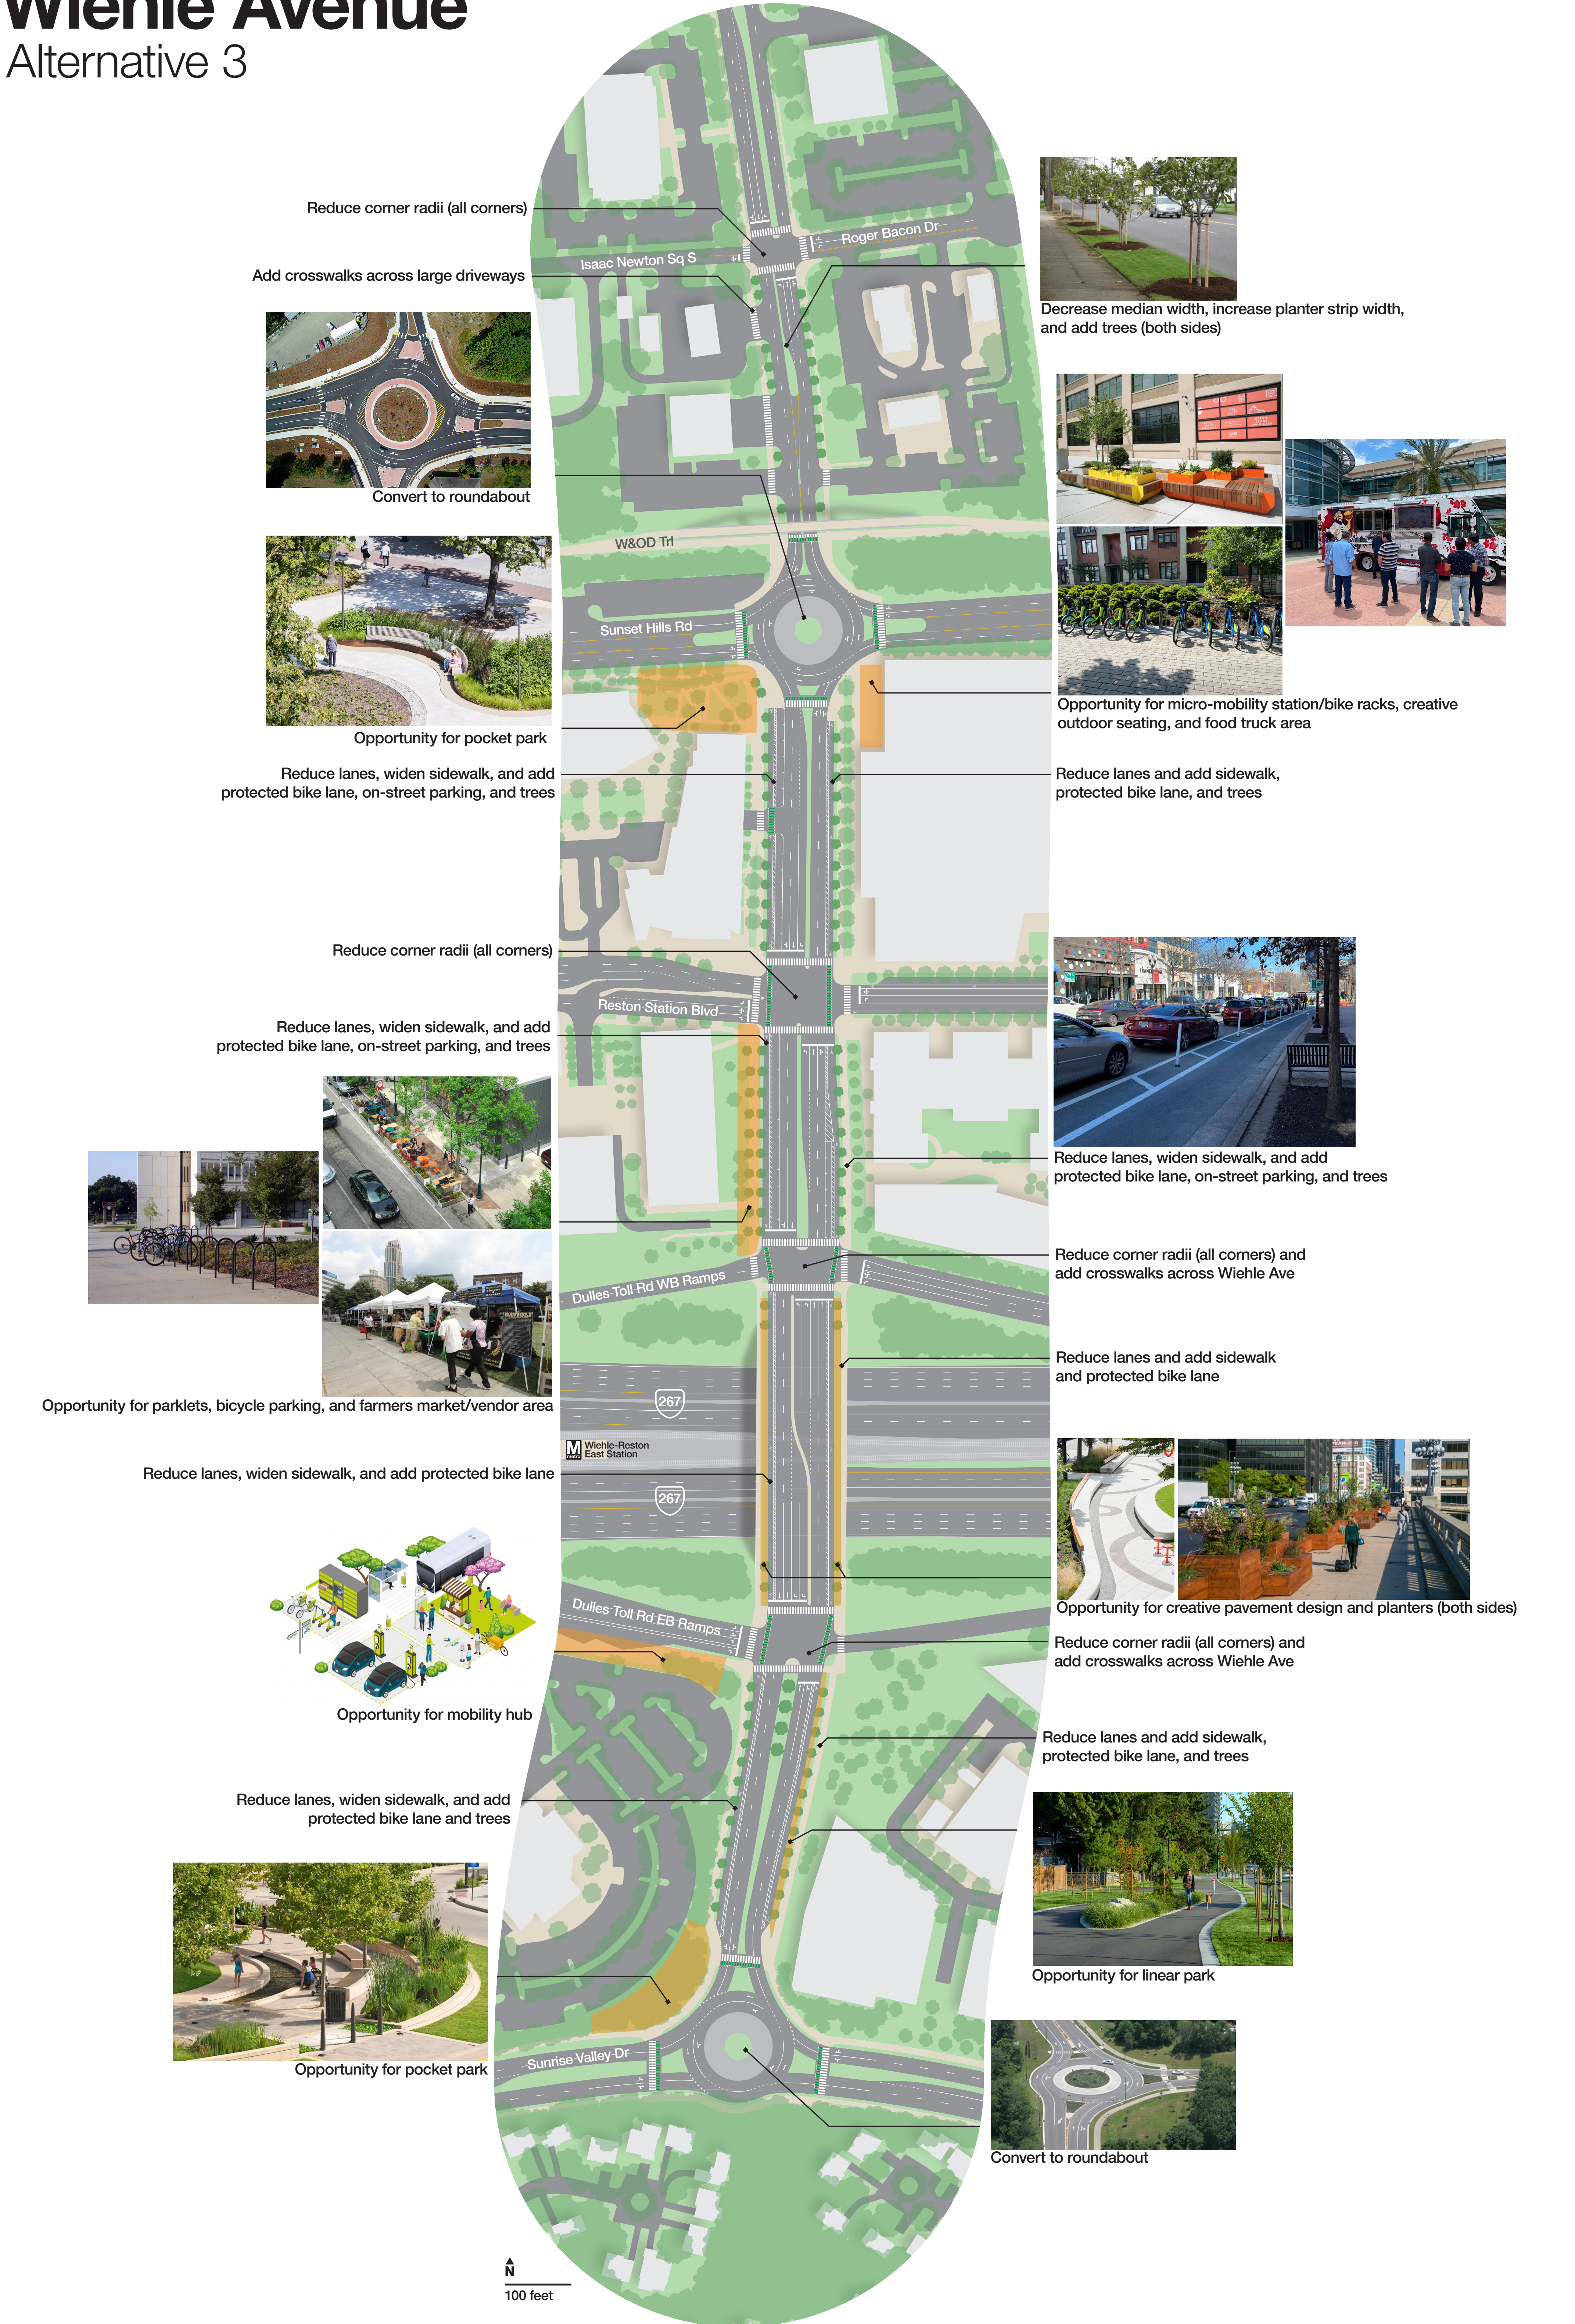

Reduce corner radii (all corners)

Add crosswalks across large driveways



Convert to roundabout



Opportunity for pocket park

Reduce lanes, widen sidewalk, and add protected bike lane, on-street parking, and trees

Reduce corner radii (all corners)

Reduce lanes, widen sidewalk, and add protected bike lane, on-street parking, and trees



Opportunity for parklets, bicycle parking, and farmers market/vendor area

Reduce lanes, widen sidewalk, and add protected bike lane



Opportunity for mobility hub

Reduce lanes, widen sidewalk, and add protected bike lane and trees



Opportunity for pocket park




Decrease median width, increase planter strip width, and add trees (both sides)



Opportunity for micro-mobility station/bike racks, creative outdoor seating, and food truck area

Reduce lanes and add sidewalk, protected bike lane, and trees

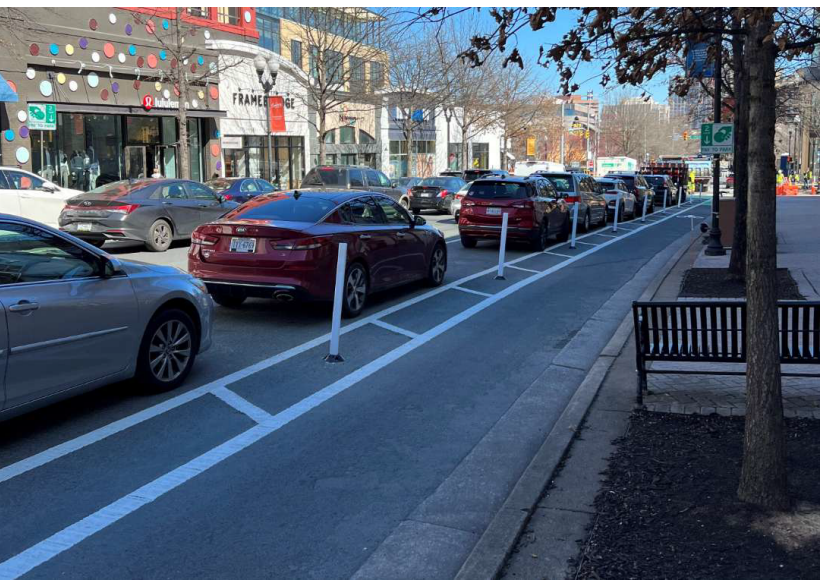

Reduce lanes, widen sidewalk, and add protected bike lane, on-street parking, and trees

Reduce corner radii (all corners) and add crosswalks across Wiehle Ave

Reduce lanes and add sidewalk and protected bike lane



Opportunity for creative pavement design and planters (both sides)

Reduce corner radii (all corners) and add crosswalks across Wiehle Ave

Reduce lanes and add sidewalk, protected bike lane, and trees



Opportunity for linear park



Convert to roundabout