

PROJECT: MANAGER DENNIS MARSH, FAIRFAX COUNTY DOT, PE 7098775746
 SURVEYED BY: DATE COUNTY OF FAIRFAX, DEW.07/2018
 DESIGN BY: KIMLEY-HORN AND ASSOCIATES, INC. 703-674-1300
 SUBSURFACE UTILITY BY: DATE COUNTY OF FAIRFAX, DEW.07/2018

REVISED	STATE	ROUTE	STATE	PROJECT	SHEET NO.
	VA.	655		0655-029-R57	3

DESIGN FEATURES RELATING TO CONSTRUCTION OR TO REGULATION AND CONTROL OF TRAFFIC MAY BE SUBJECT TO CHANGE AS DEEMED NECESSARY BY THE DEPARTMENT

Kimley - Horn
Reston, Virginia
Hydraulic Engineer


Kimley - Horn
Reston, Virginia
Roadway Engineer

UTILITY OWNERS
 WATER: FAIRFAX COUNTY WATER (FCW)
 GAS: WASHINGTON GAS (WGL)
 ELECTRIC: NORTHERN VA. ELEC. CO-OP (NVE)

TELEPHONE: VERIZON (VZN)
 FIBER OPTIC: VERIZON (VZN)
 CABLE TV: COX (COX)

001
FAIRFAX COUNTY PARK AUTHORITY
 D.B. 13066, PG. 303
 TAX MAP 67-2 (111) 37
 13.217 AC

002
LA BIBLIA CHURCH MINISTRIES, INC
 D.B. 20652, PG. 1109
 TAX MAP 67-2 (111) 36
 10.80 AC

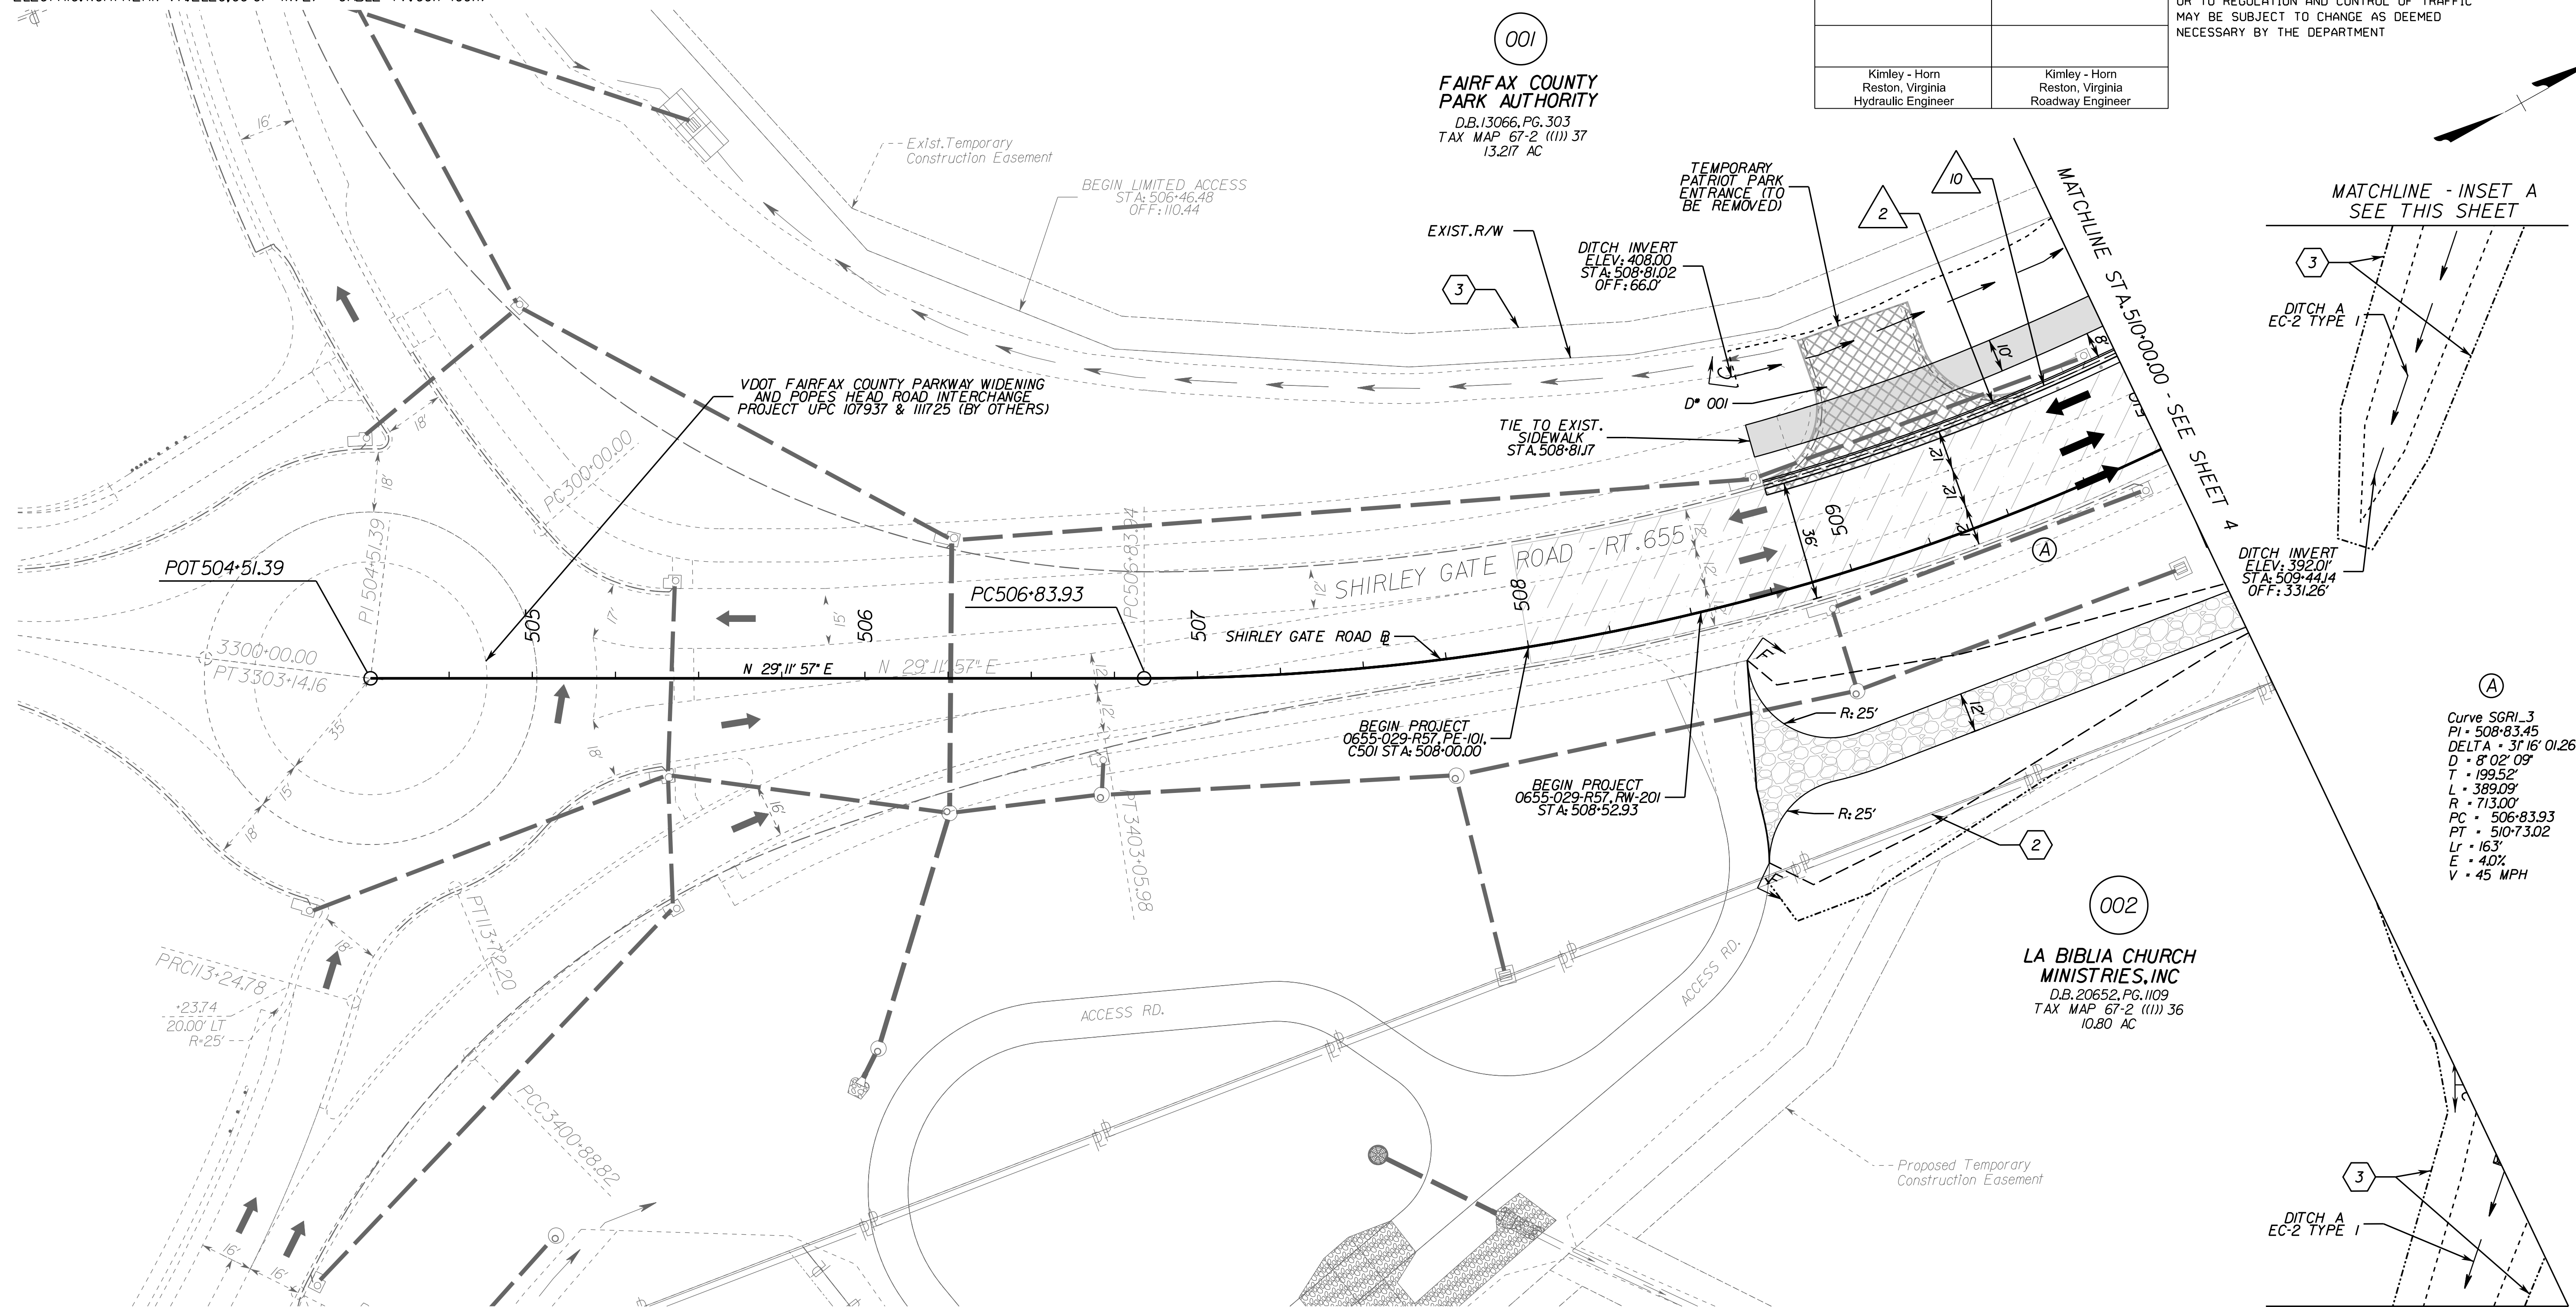

MATCHLINE - INSET A
SEE THIS SHEET

MATCHLINE - INSET A
SEE THIS SHEET

PRE - FINAL PLANS

THESE PLANS ARE UNFINISHED AND UNAPPROVED AND ARE NOT TO BE USED FOR ANY TYPE OF CONSTRUCTION OR THE ACQUISITION OF RIGHT OF WAY.


- KEY LEGEND**
- 1 6' Curb, S'd, CG-2 Req'd
 - 1A 6' Curb, Rad, CG-2 Req'd
 - 2 6' Curb & Gutter, S'd, CG-6 Req'd.
 - 2A 6' Curb & Gutter, Rad, S'd, CG-6 Req'd.
 - 3 Entrance Gutter, S'd, CG-9D Req'd.
 - 4 S'd, CG-12 Detectable Warning Surface - Type A Req'd
 - 5 S'd, CG-12 Detectable Warning Surface - Type B Req'd
 - 6 S'd, CG-12 Detectable Warning Surface - Type MI Req'd
 - 7 Hydr. Cement Conc Sidewalk Req'd.
 - 8 Raised Grass Median Strips, S'd, MS-2 Req'd.
 - 9 Pipe Underdrain for Grass Medians, S'd, UD-2 Req'd
 - 10 Pavement Edgedrain, S'd, UD-4 Req'd
 - 11 Pavement Edgedrain (Non-Perforated), S'd, UD-4 Req'd
 - 12 Existing Pipe to Be Cleaned Out
 - 13 Crossdrain, S'd, CD-2 Req'd
 - 14 Pavement Widening, S'd, WP-2 Req'd.
 - 15 4" Curb, S'd, CG-3 Req'd.
 - 16 Solid Concrete Raised Median Strips, S'd, MS-1A Req'd.
 - 17 Full Depth Sawcut

- Denotes Edge of Graded Shoulder
- Denotes Graded V Ditch
- Denotes Asphalt Shared Used Path
- Denotes Proposed Concrete Items
- Denotes Proposed Full Depth Pavement
- Denotes Proposed Pavement Removal
- Denotes Proposed Mill and Overlay or Wedge Overlay
- Denotes Stormwater Management Access Road
- Denotes Construction Limits in Cuts
- Denotes Construction Limits in Fills
- Denotes S'd FE-CL

- Prop. R/W
- Exst. Property Line
- Grading Agreement and Temp. Construction Easement
- Perm. Drainage Easement

REFERENCES
 (PROFILES, DETAIL & DRAINAGE DESCRIPTION SHEETS, ETC.)

PROFILES 3A-14A
 TYPICAL SECTIONS 2A(1)-2A(9)
 ALIGNMENT DATA 1G(1)-1G(7)
 CROSS SECTIONS XI-123

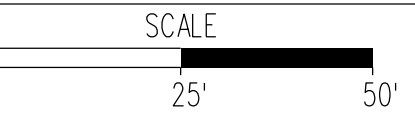

PROJECT 0655-029-R57
 SHEET NO. 3