



Rinker Design Associates, P.C.

Burke Road Improvements Project - Fairfax County

FCDOT Project: 2G40-087-003 - Citizen Information Meeting



Scale: 1" : 30'; June 1, 2017

ADDITIONAL PROPERTY DETAILS

- EXIST. PRESCRIPTIVE RIGHT OF WAY - #9401 BURKE RD.
- EXIST. RIGHT OF WAY/PROPERTY OVERLAP - #9332 BURKE RD.
- EXIST. PRESCRIPTIVE RIGHT OF WAY - #9319 BURKE RD.
- EXIST. PRESCRIPTIVE RIGHT OF WAY/PROPERTY OVERLAP - #9401 AND #9332 BURKE RD.
- PROP. RIGHT OF WAY
- EXIST. RIGHT OF WAY

- #### Roadway Design Legend
- 1 - Denotes S1'd, CG-6
 - 2 - Denotes S1'd, Radial CG-6
 - 3 - Denotes S1'd, 5' Conc. Sidewalk
 - 4 - Denotes S1'd, 10' Asphalt Sidewalk
 - 5 - Denotes S1'd, CG-12, Type B
 - 6 - Denotes Tile to Existing Curb
 - 7 - Denotes Tile to Existing Sidewalk
 - 8 - Denotes S1'd, Full Depth Saw Cut

- #### Drainage Legend
- △ - Ex. Pipe/Str. To Be Cleared
 - △ - Ex. Pipe/Str. To Be Removed
 - △ - Ex. Pipe To Be Abandoned
 - △ - S1'd, UD-4
 - △ - S1'd, CD-2
 - - Prop. Ditch

 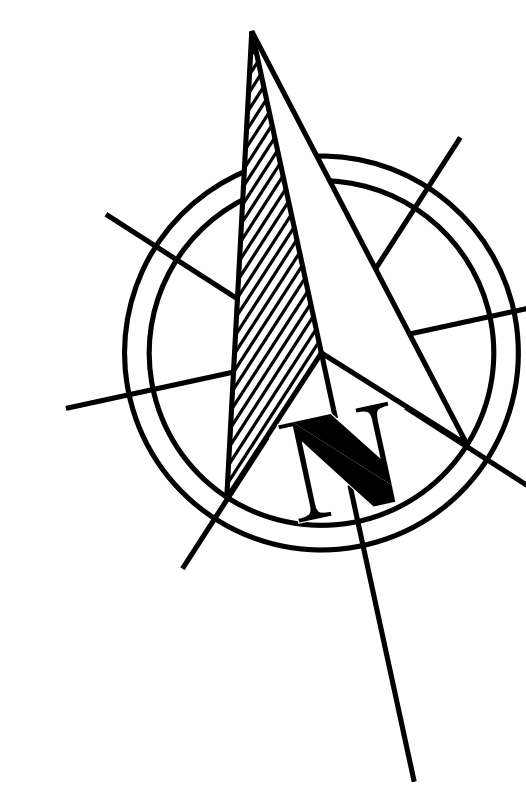

DESIGN FEATURES LEGEND

- PROP. PRIVATE ENTRANCE RECONSTRUCTION
- PROP. LIMITS OF DISTURBANCE - RESTORE WITH GRASS
- PROP. STREET PARKING PERMITTED ON BURKE ROAD
- ROADWAY PAVEMENT / PARKING LOT
- EXIST. BUILDING OR SHED
- FUTURE LIBERTY BELL TRAIL
- CONSTRUCTION LIMITS IN CUT
- CONSTRUCTION LIMITS IN FILL
- DENOTES PROP. TEMPORARY CONSTRUCTION EASE.
- DENOTES PROP. PERMANENT DRAINAGE EASE.

