





# Typical Section Jones Branch Connector

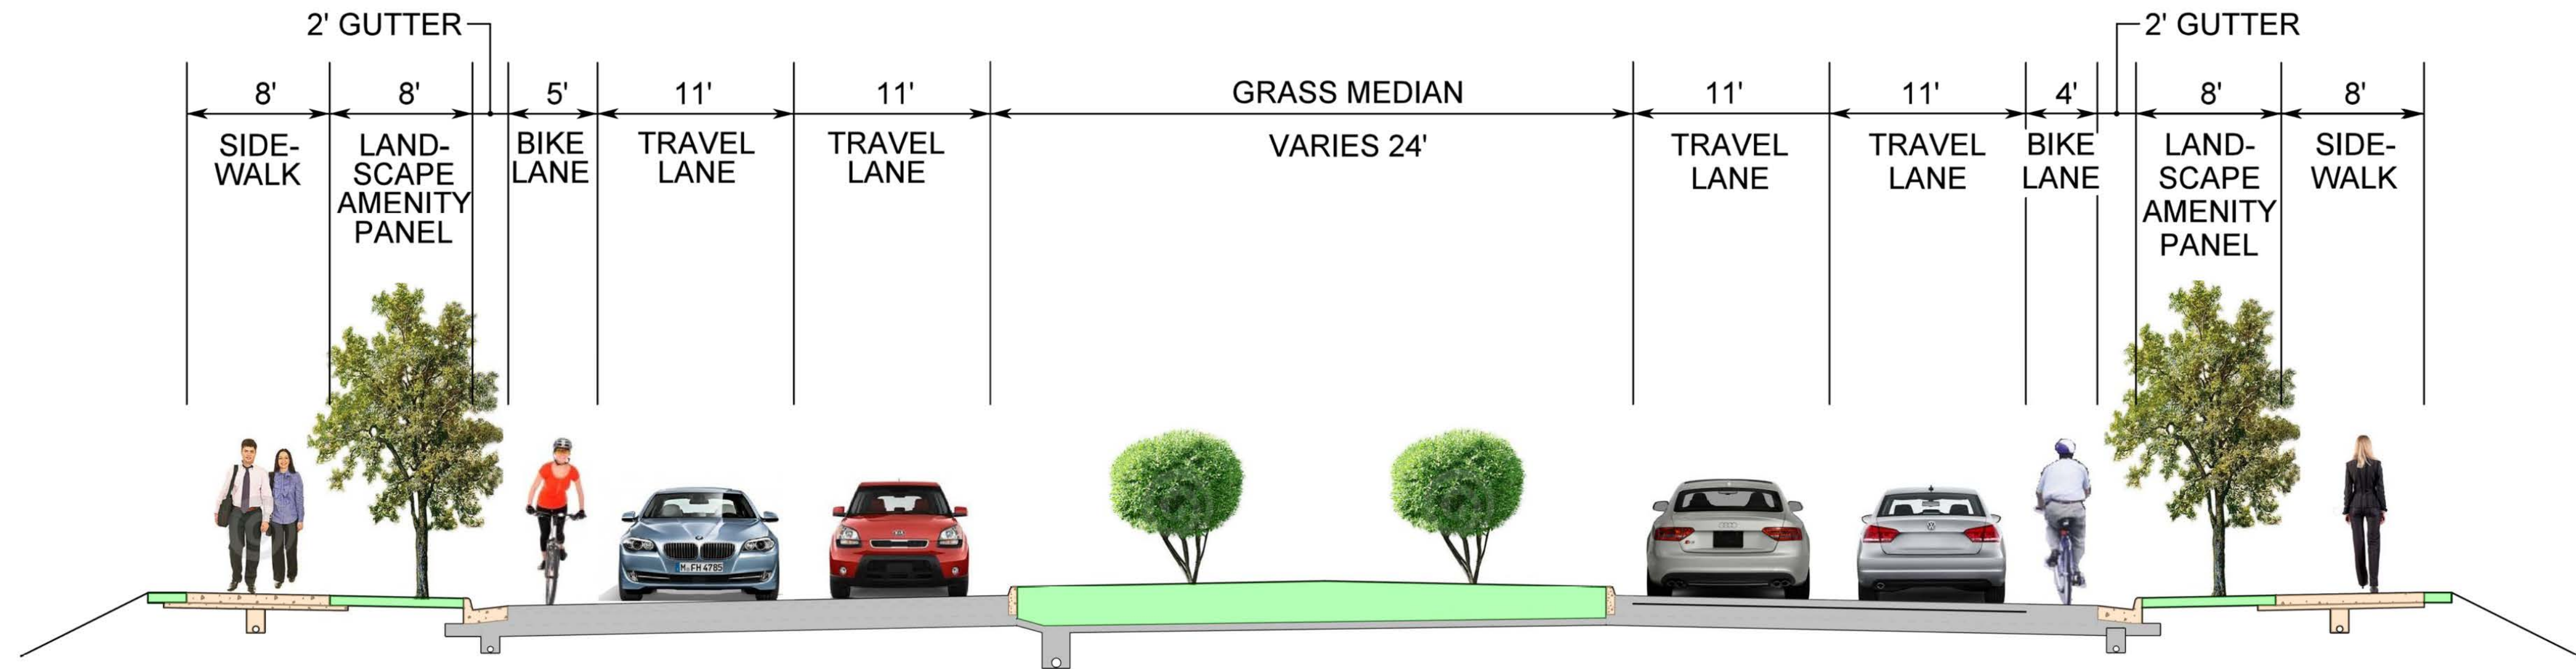

JONES BRANCH CONNECTOR - ROADWAY

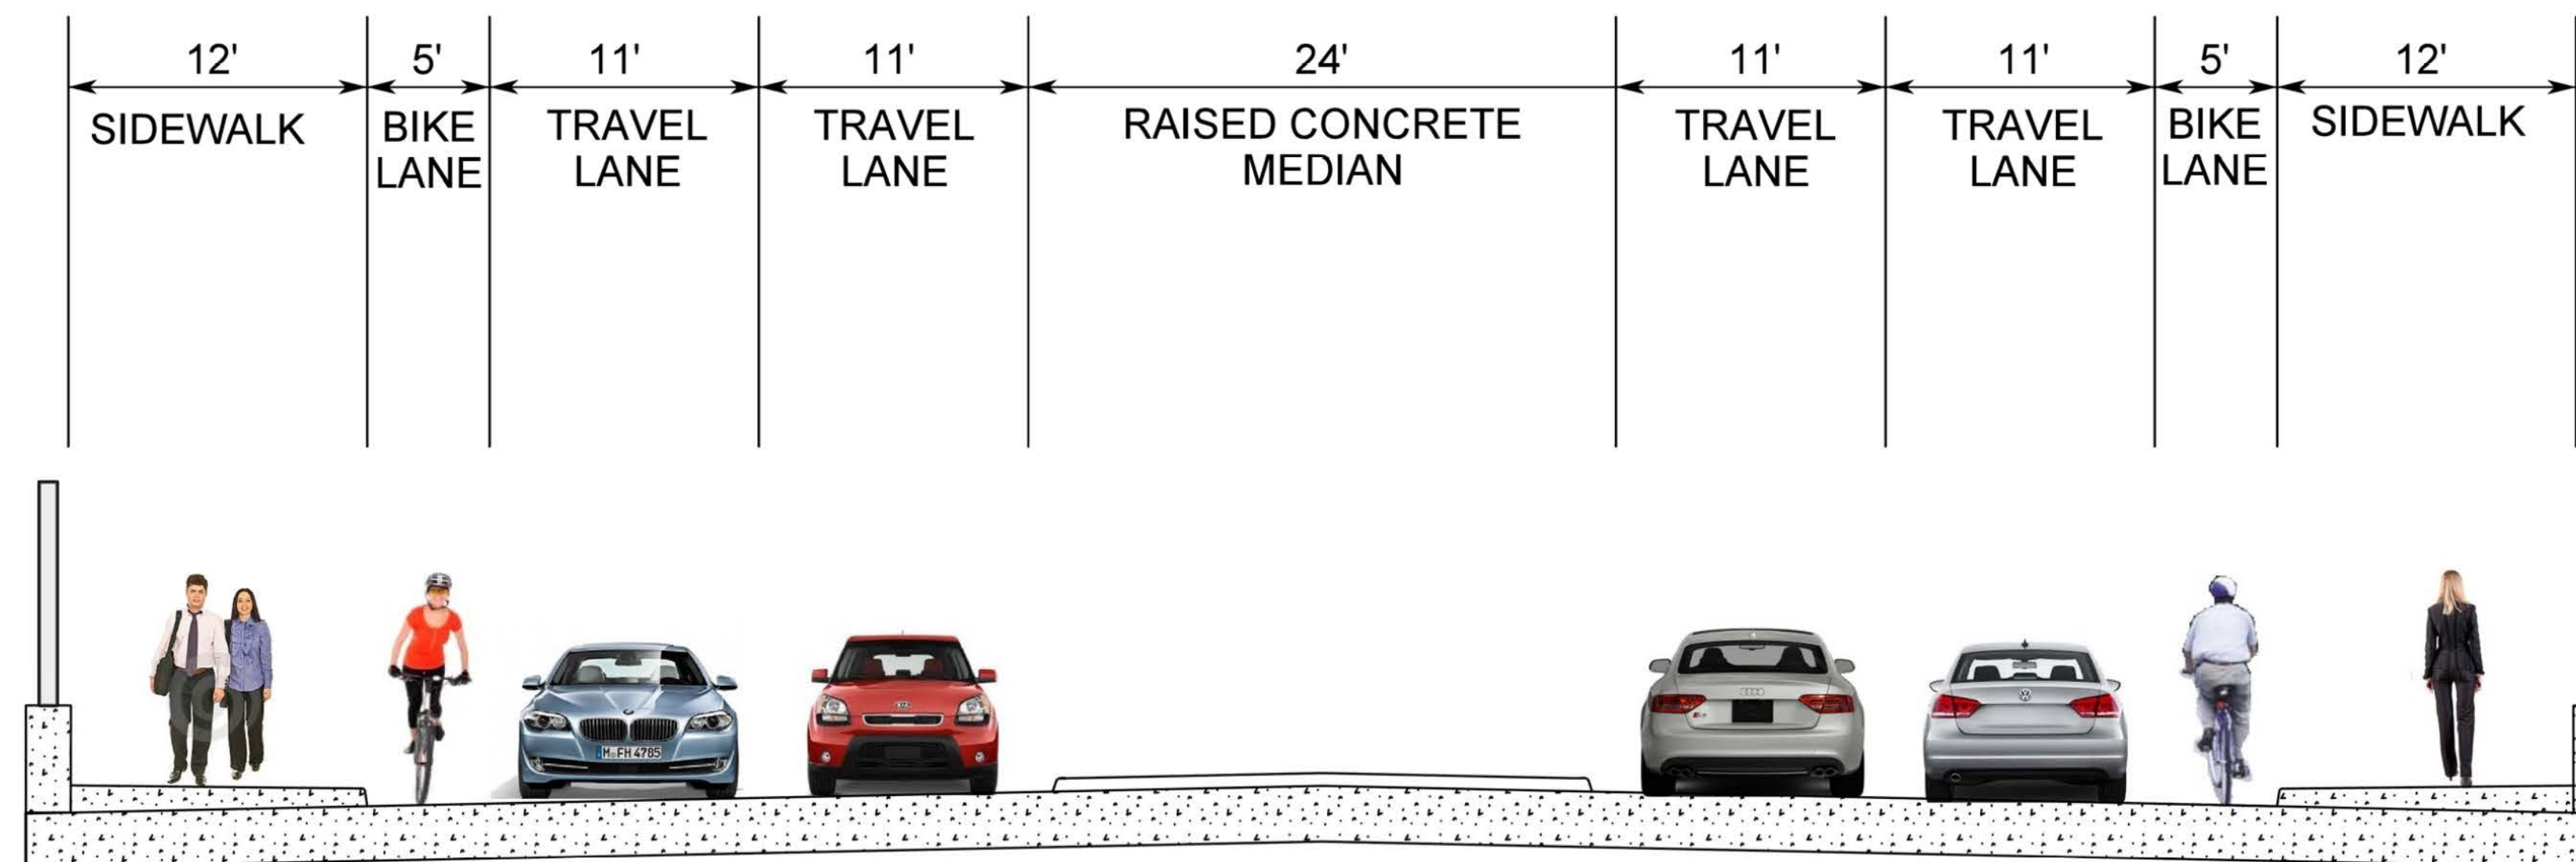

JONES BRANCH CONNECTOR - BRIDGE OVER I-495 NB